



GROUND FLOOR PLAN - MECHANICAL BUILDING

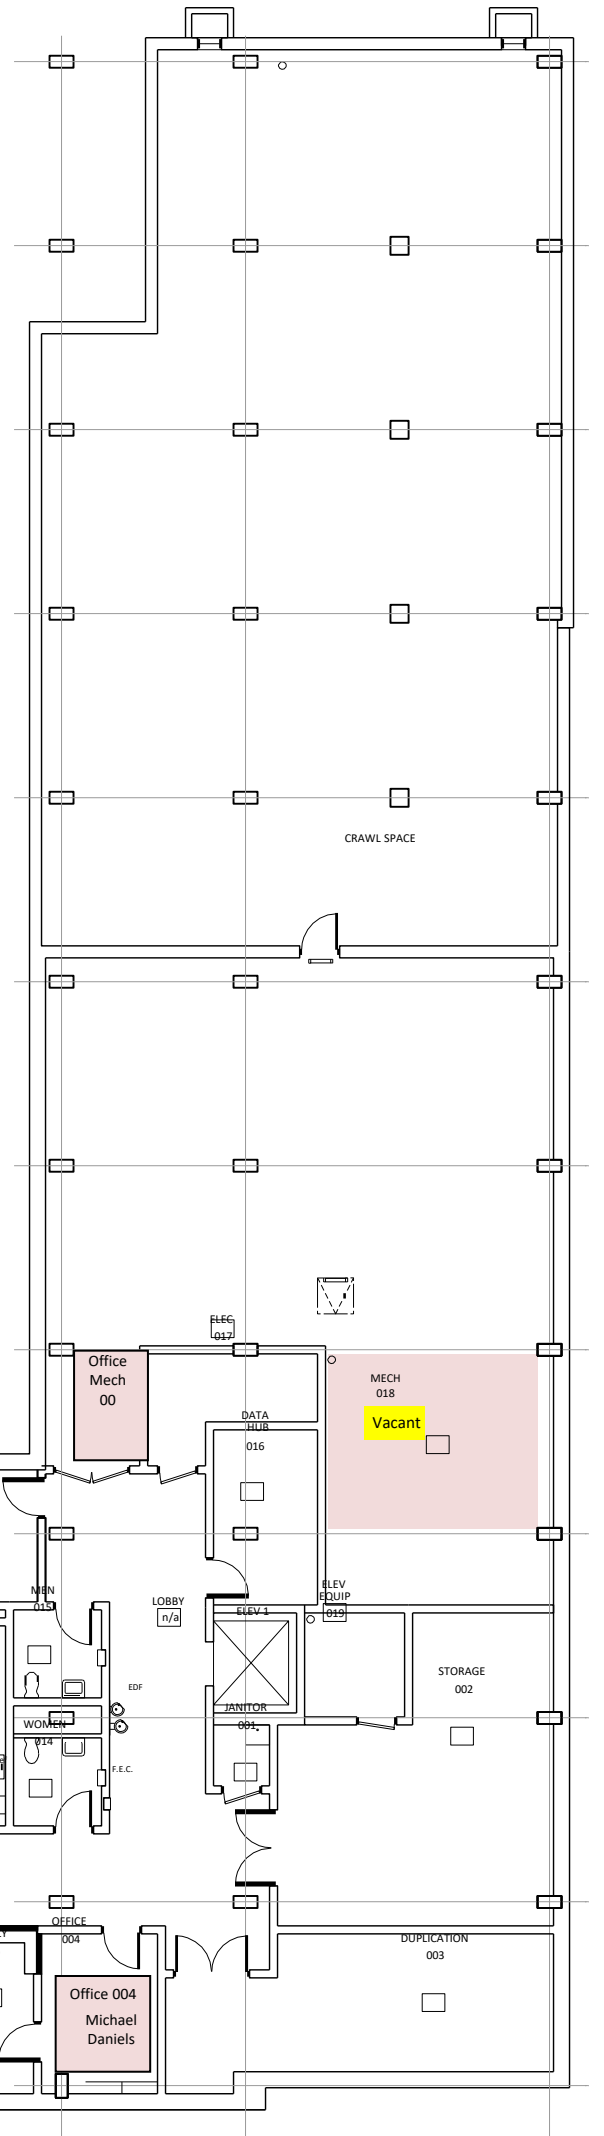


GROUND FLOOR PLAN

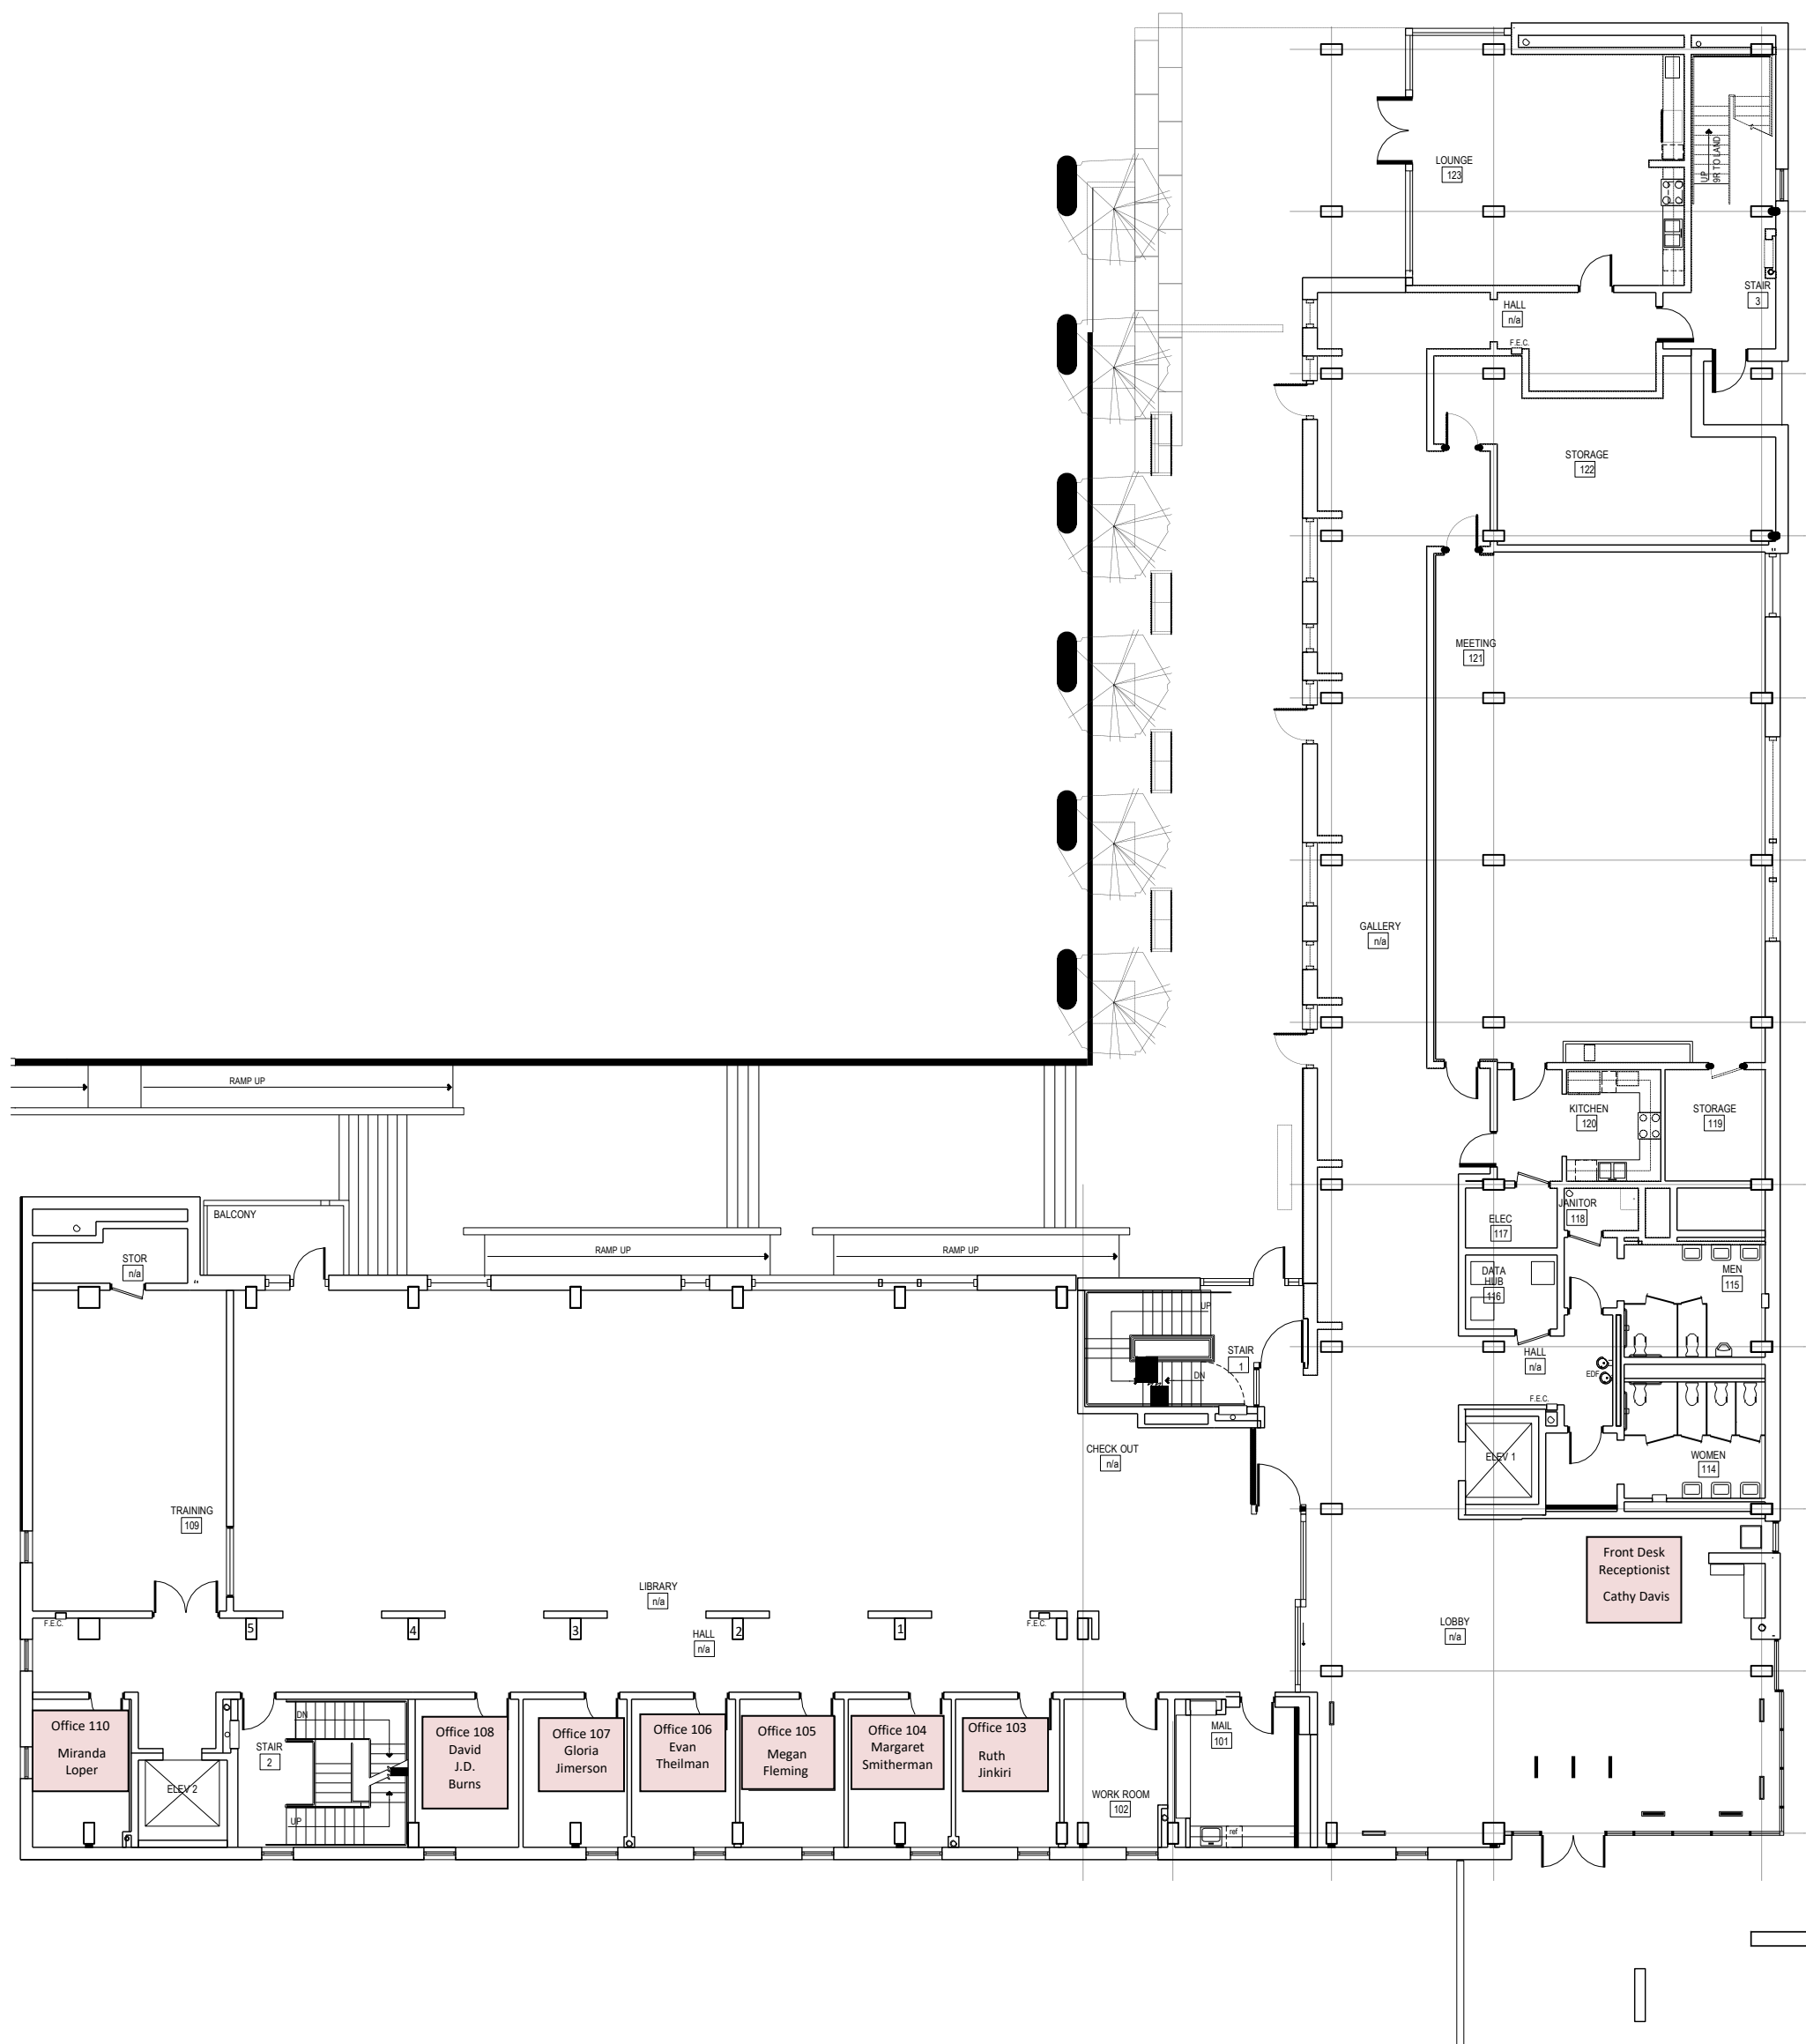

FIRST FLOOR PLAN




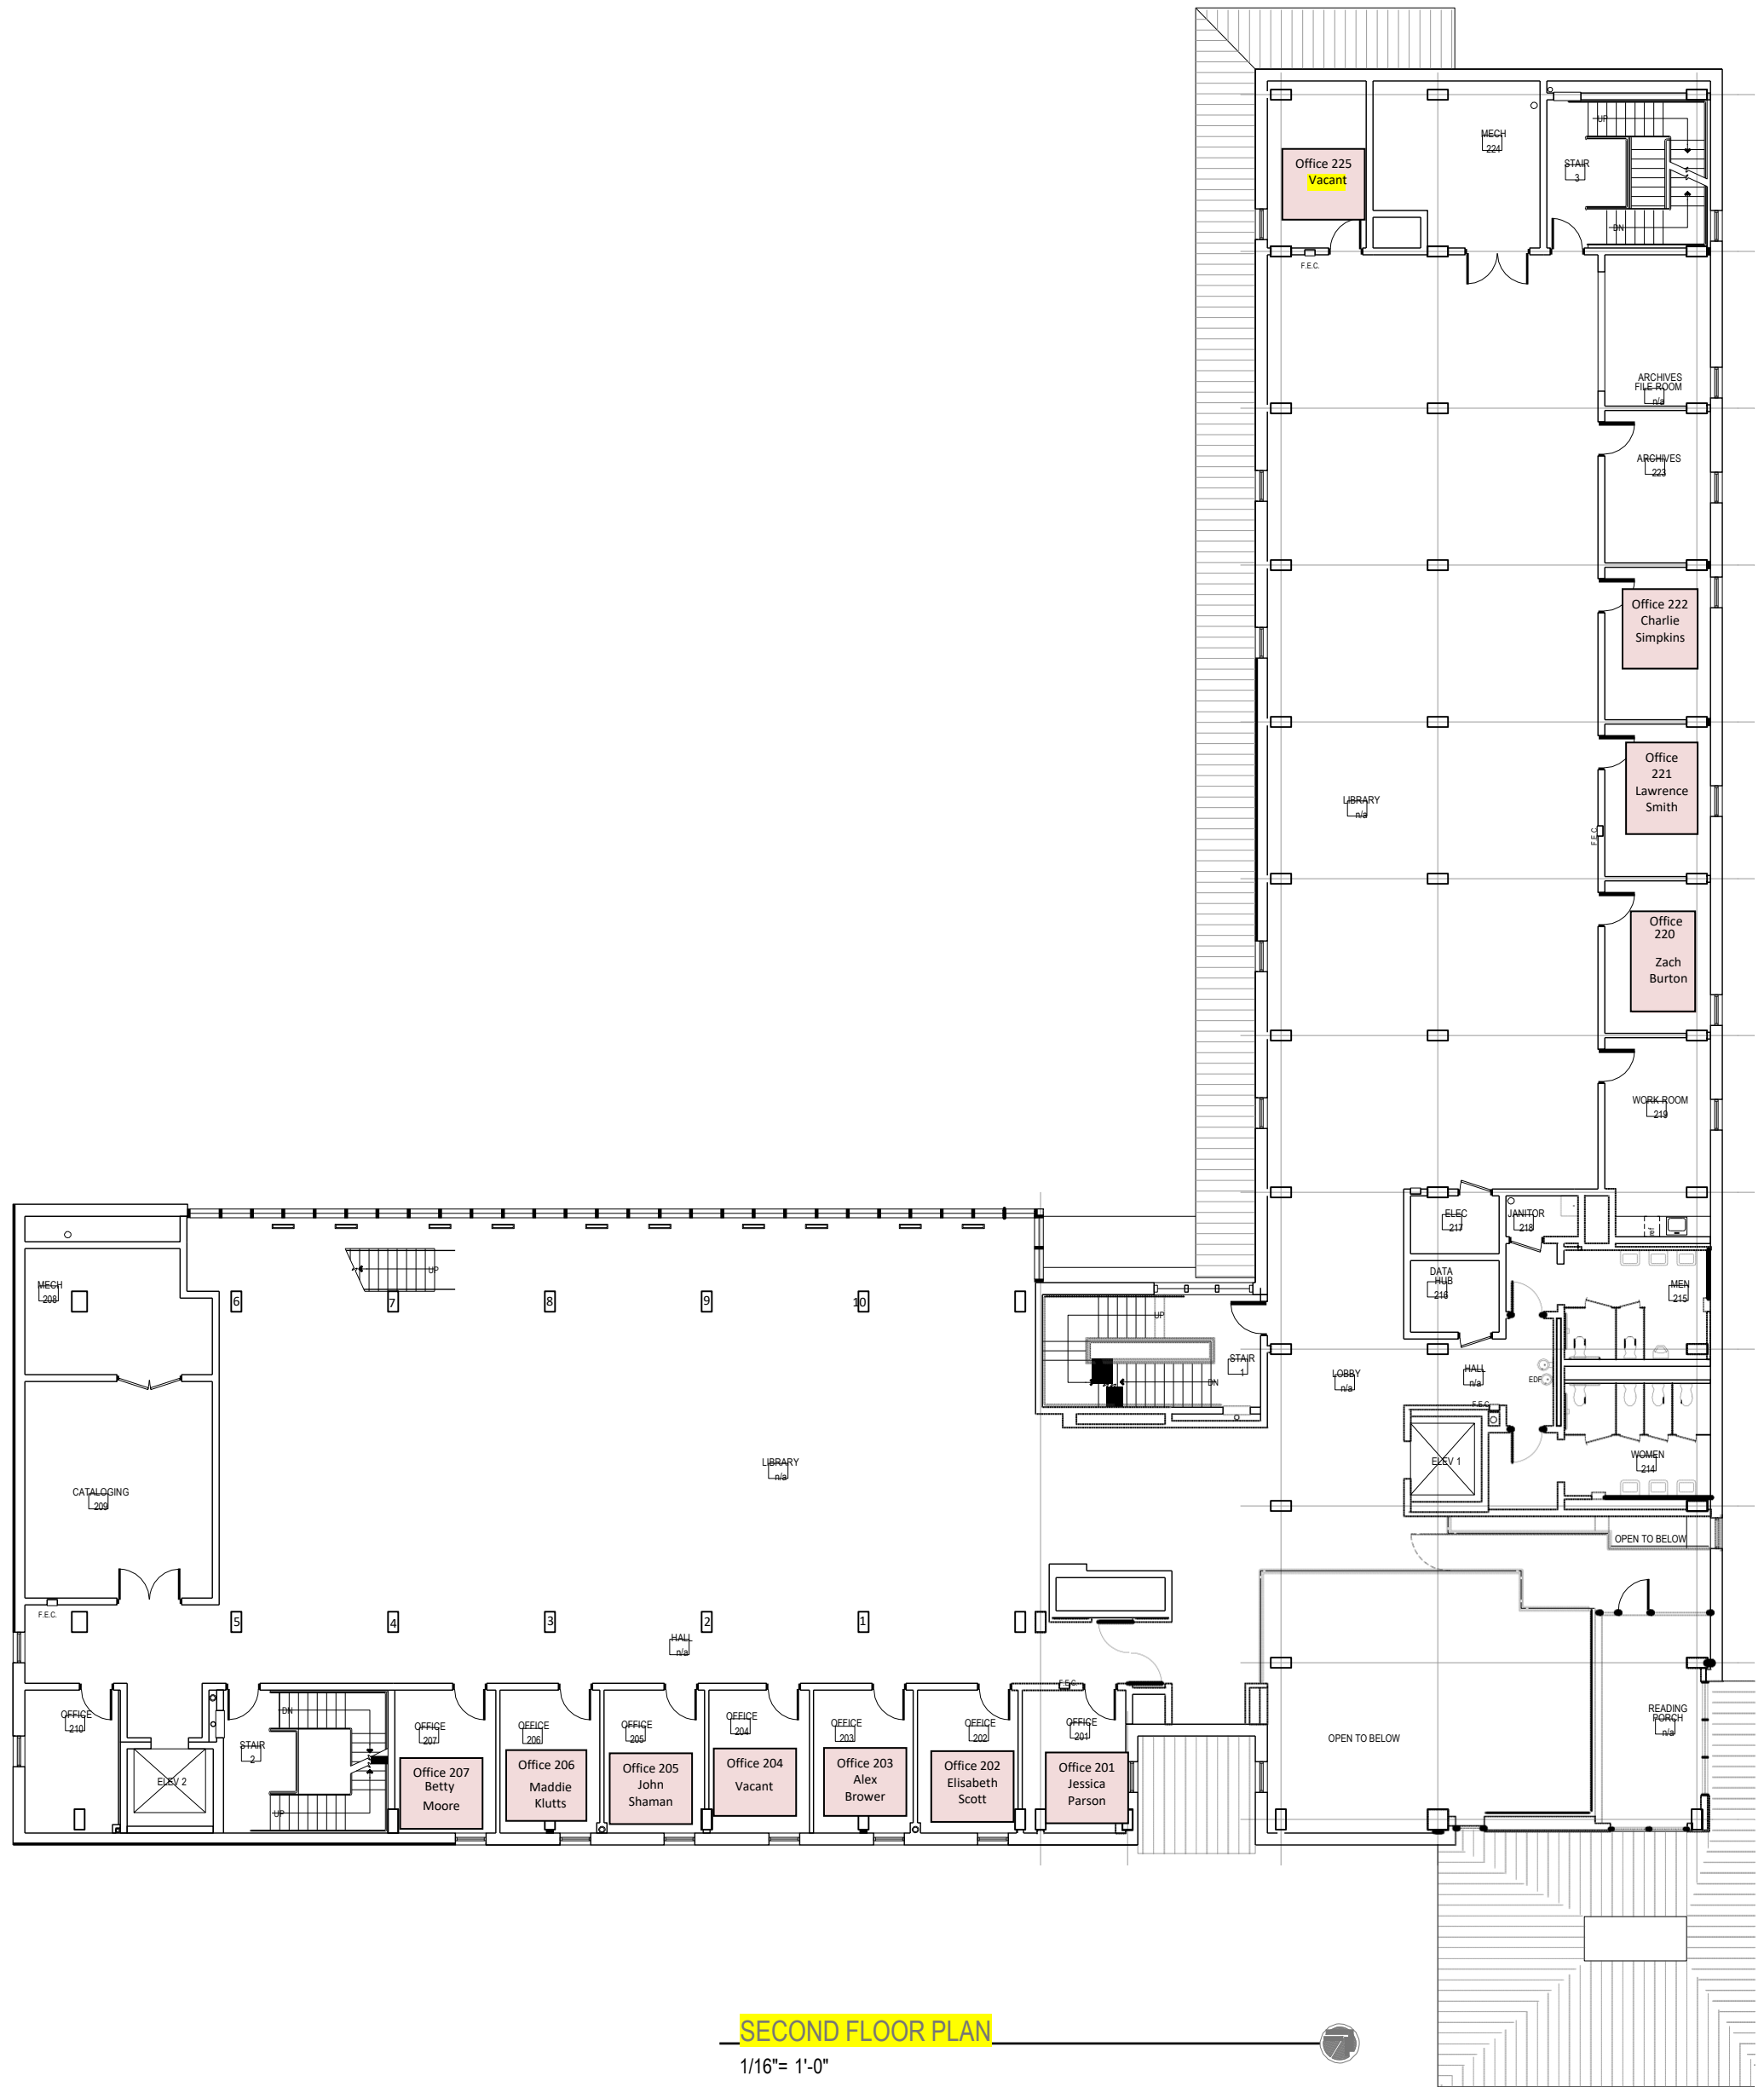


SECOND FLOOR PLAN

1/16" = 1'-0"



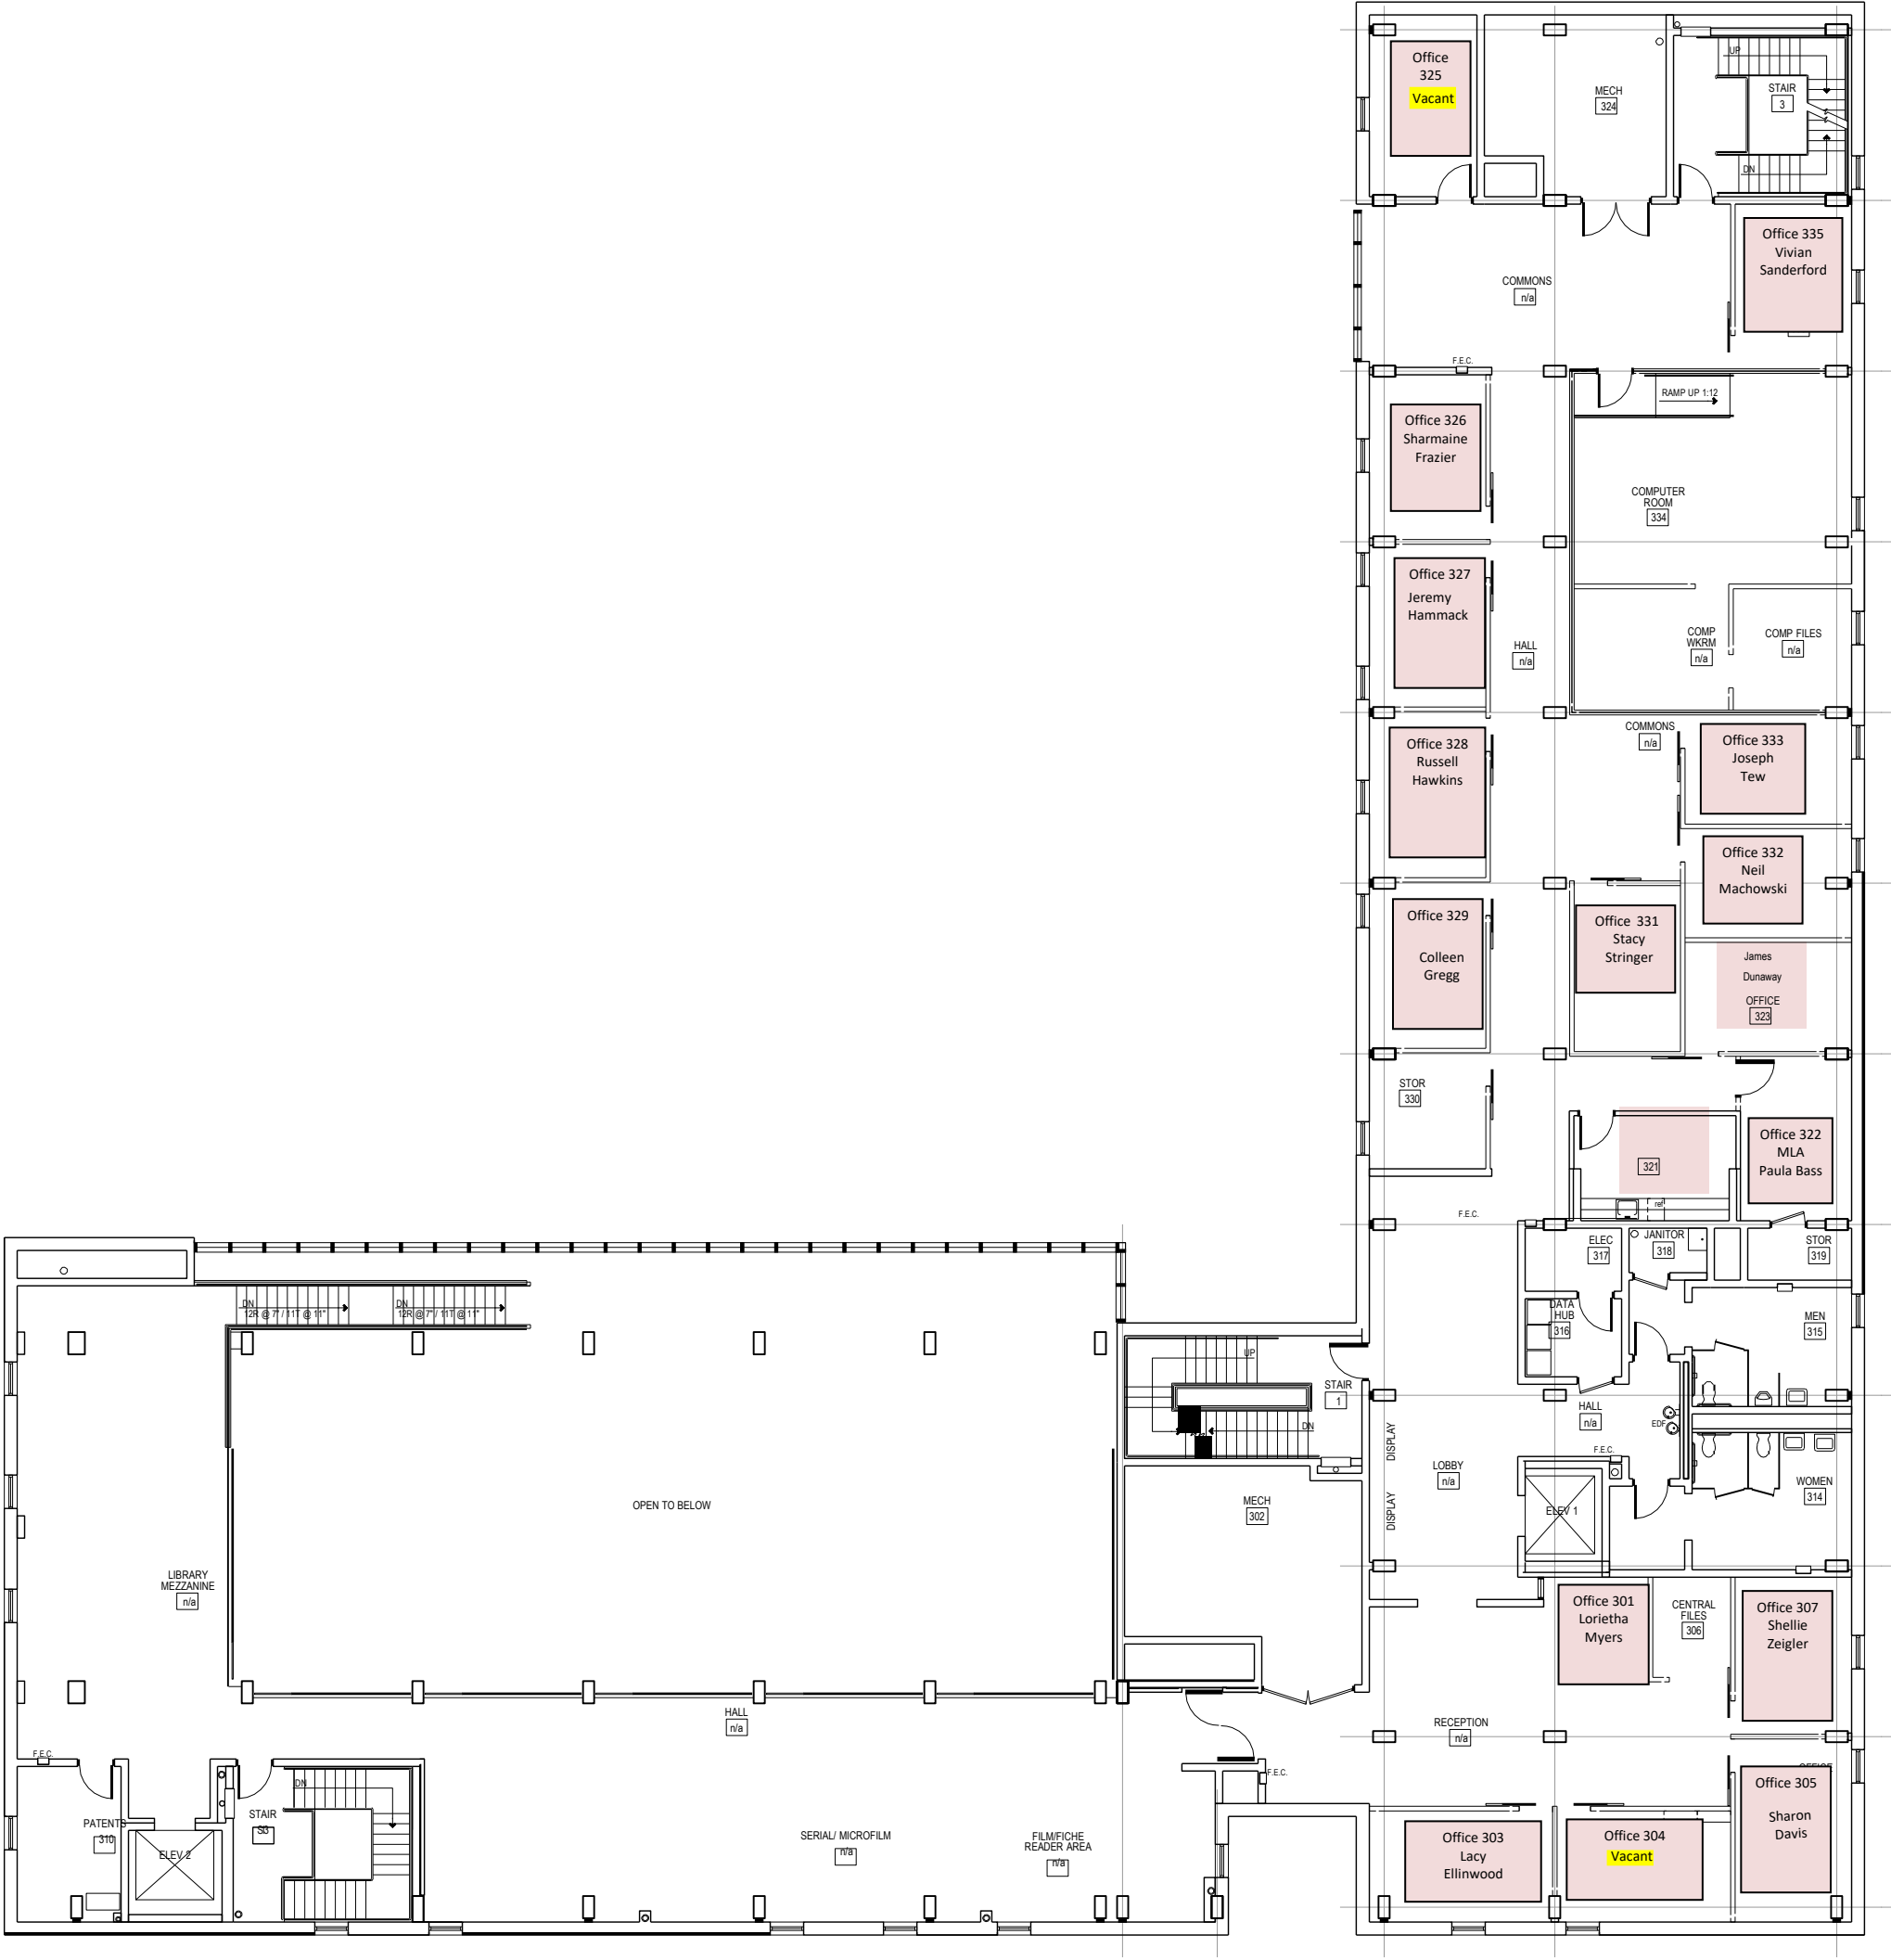

THIRD FLOOR PLAN

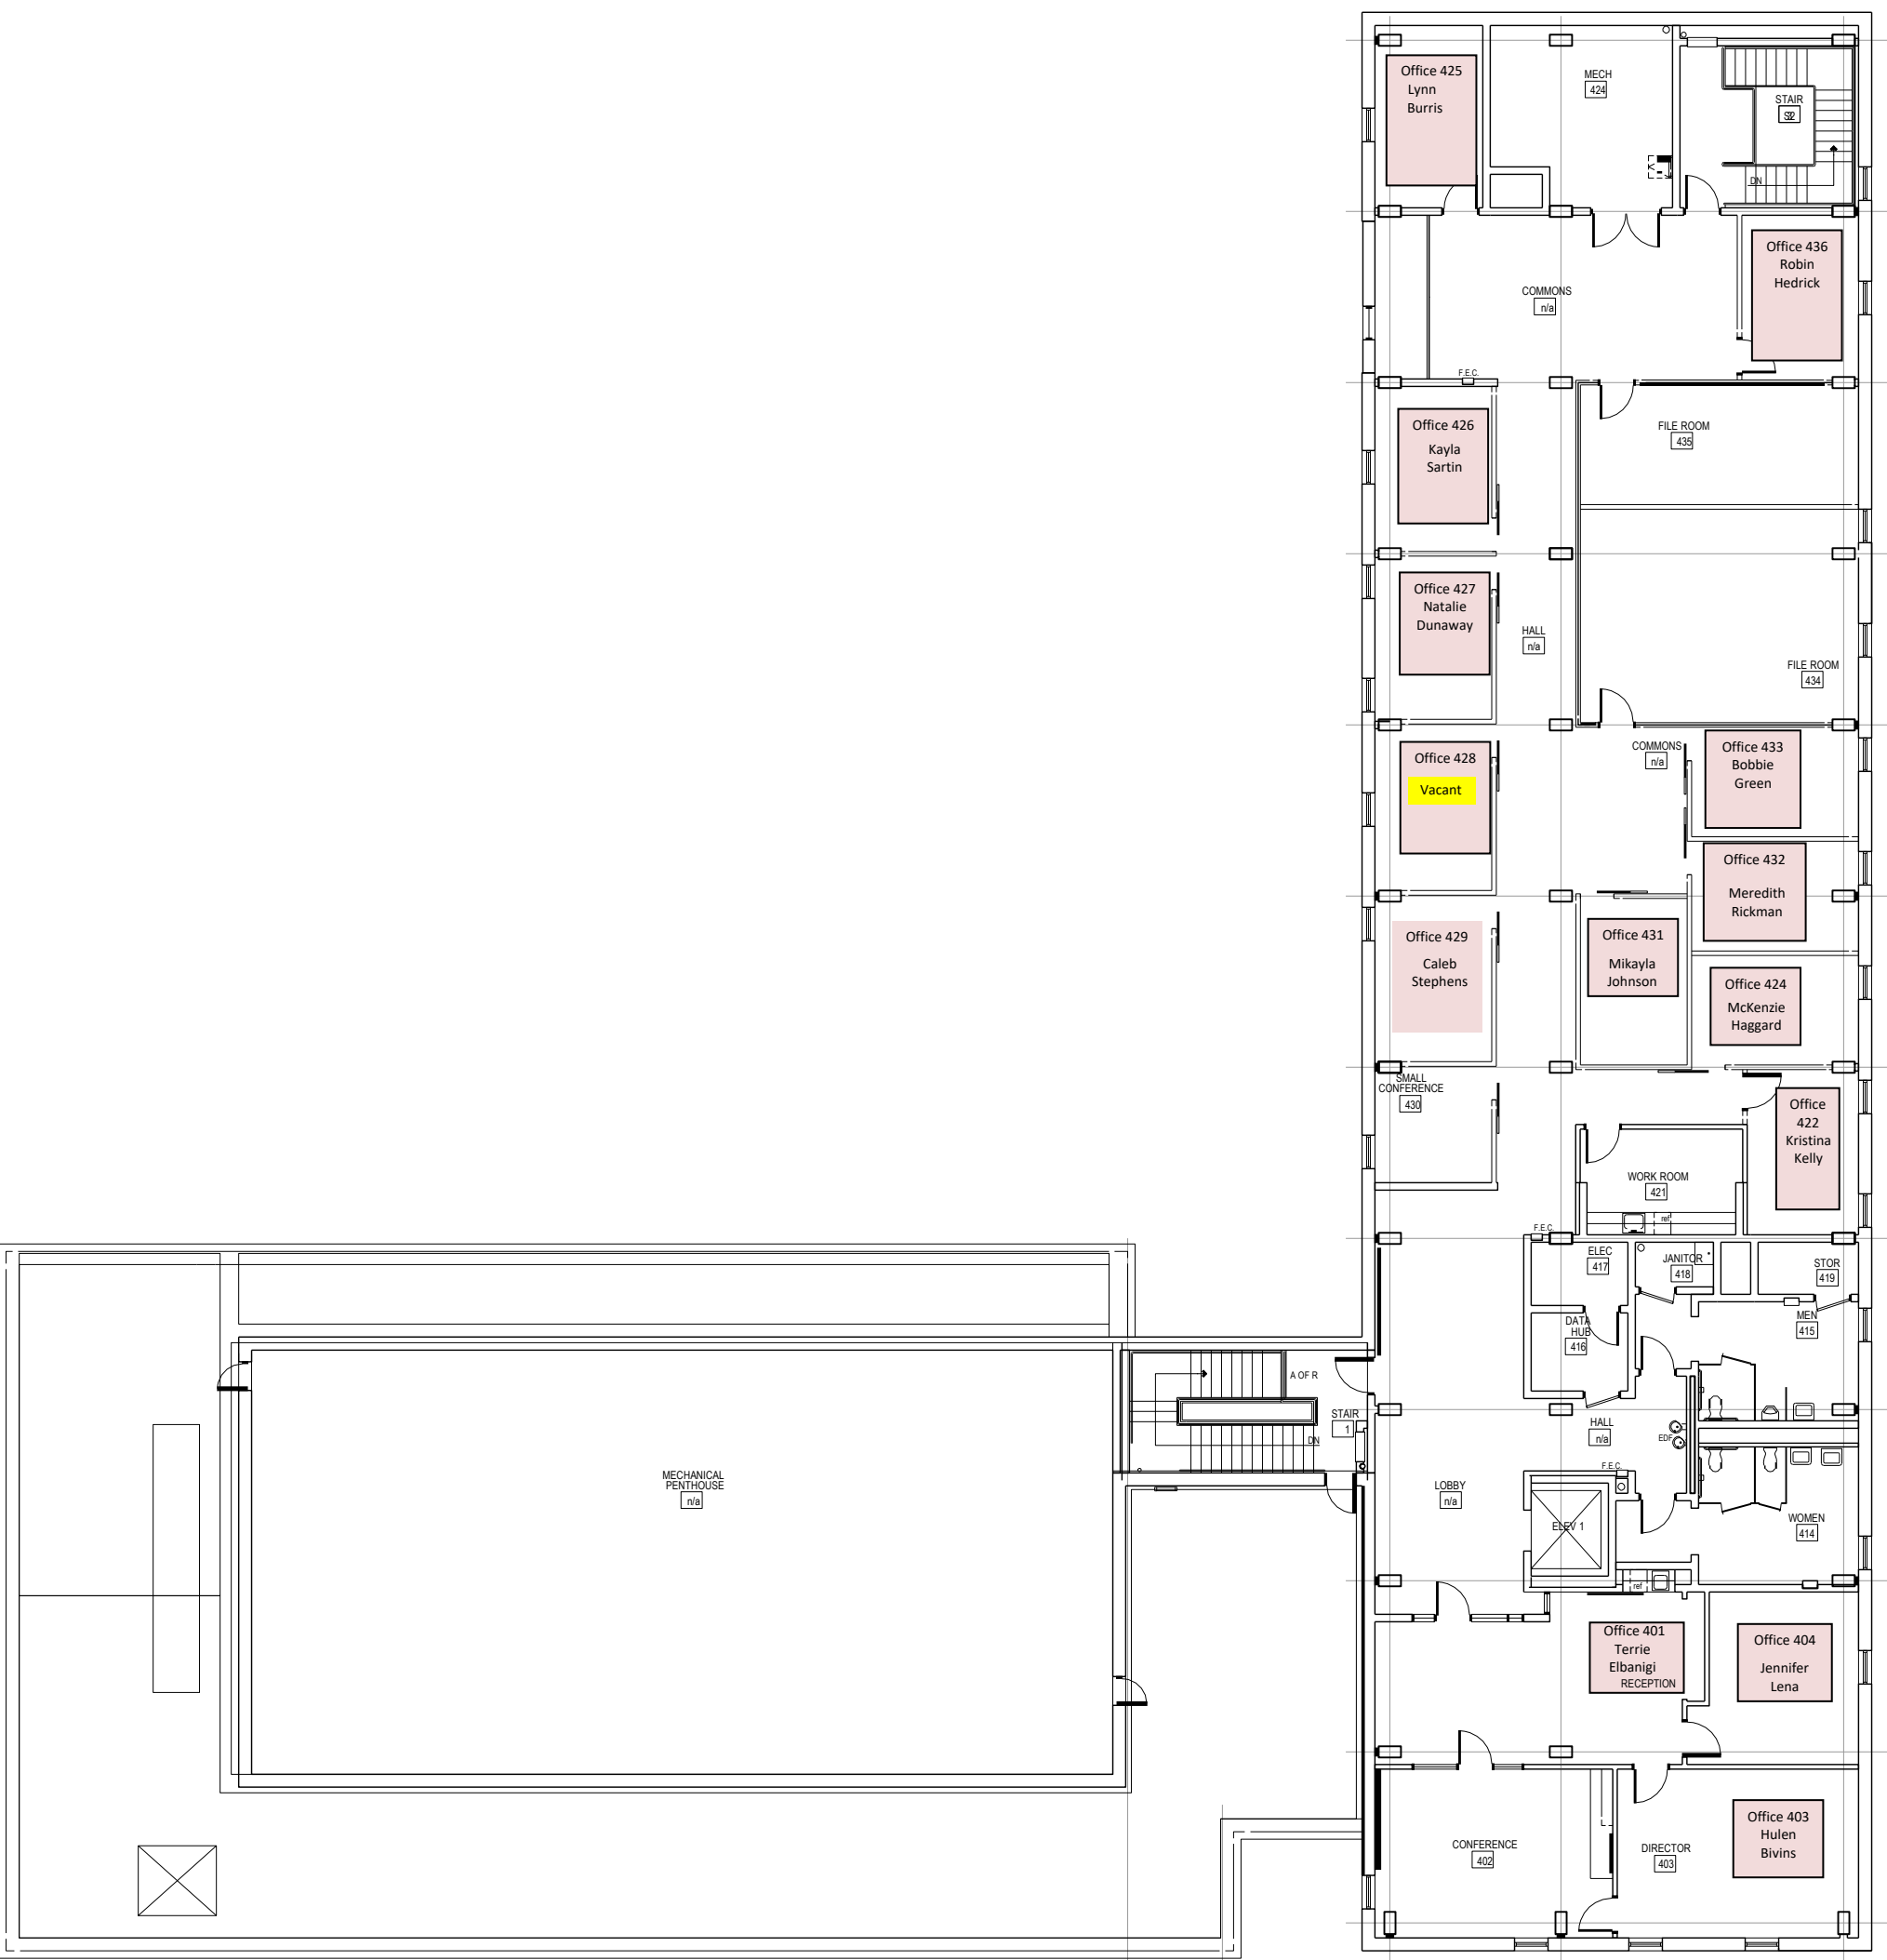

FOURTH FLOOR PLAN