




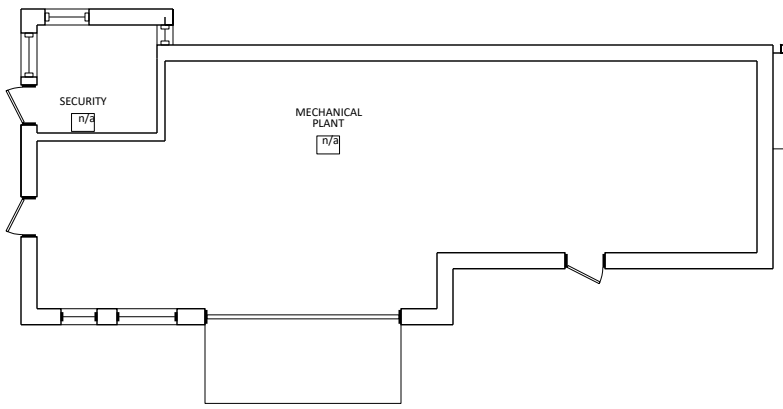

GROUND FLOOR PLAN - MECHANICAL BUILDING

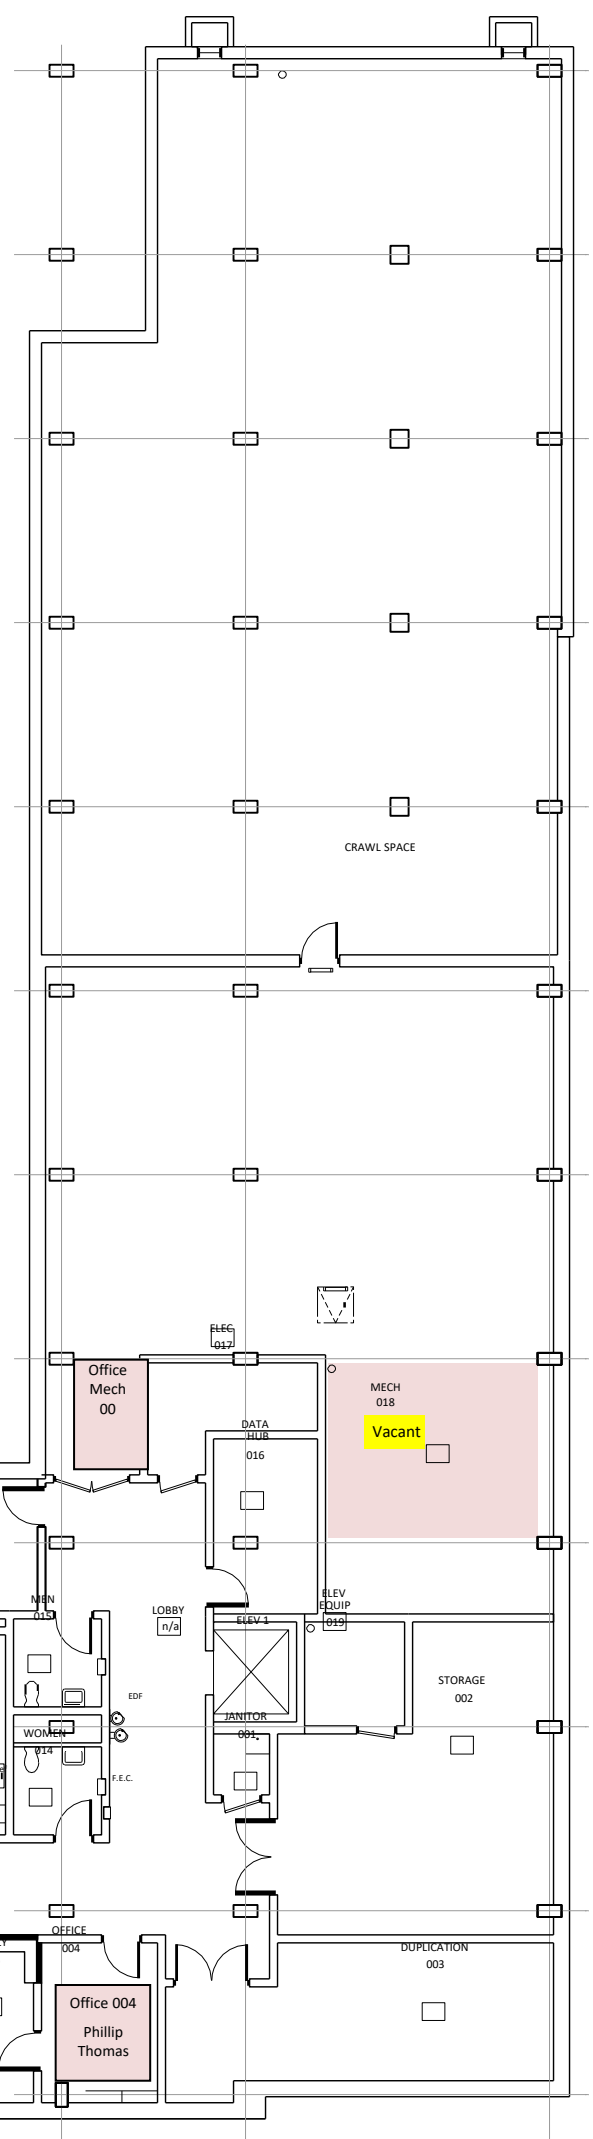

GROUND FLOOR PLAN

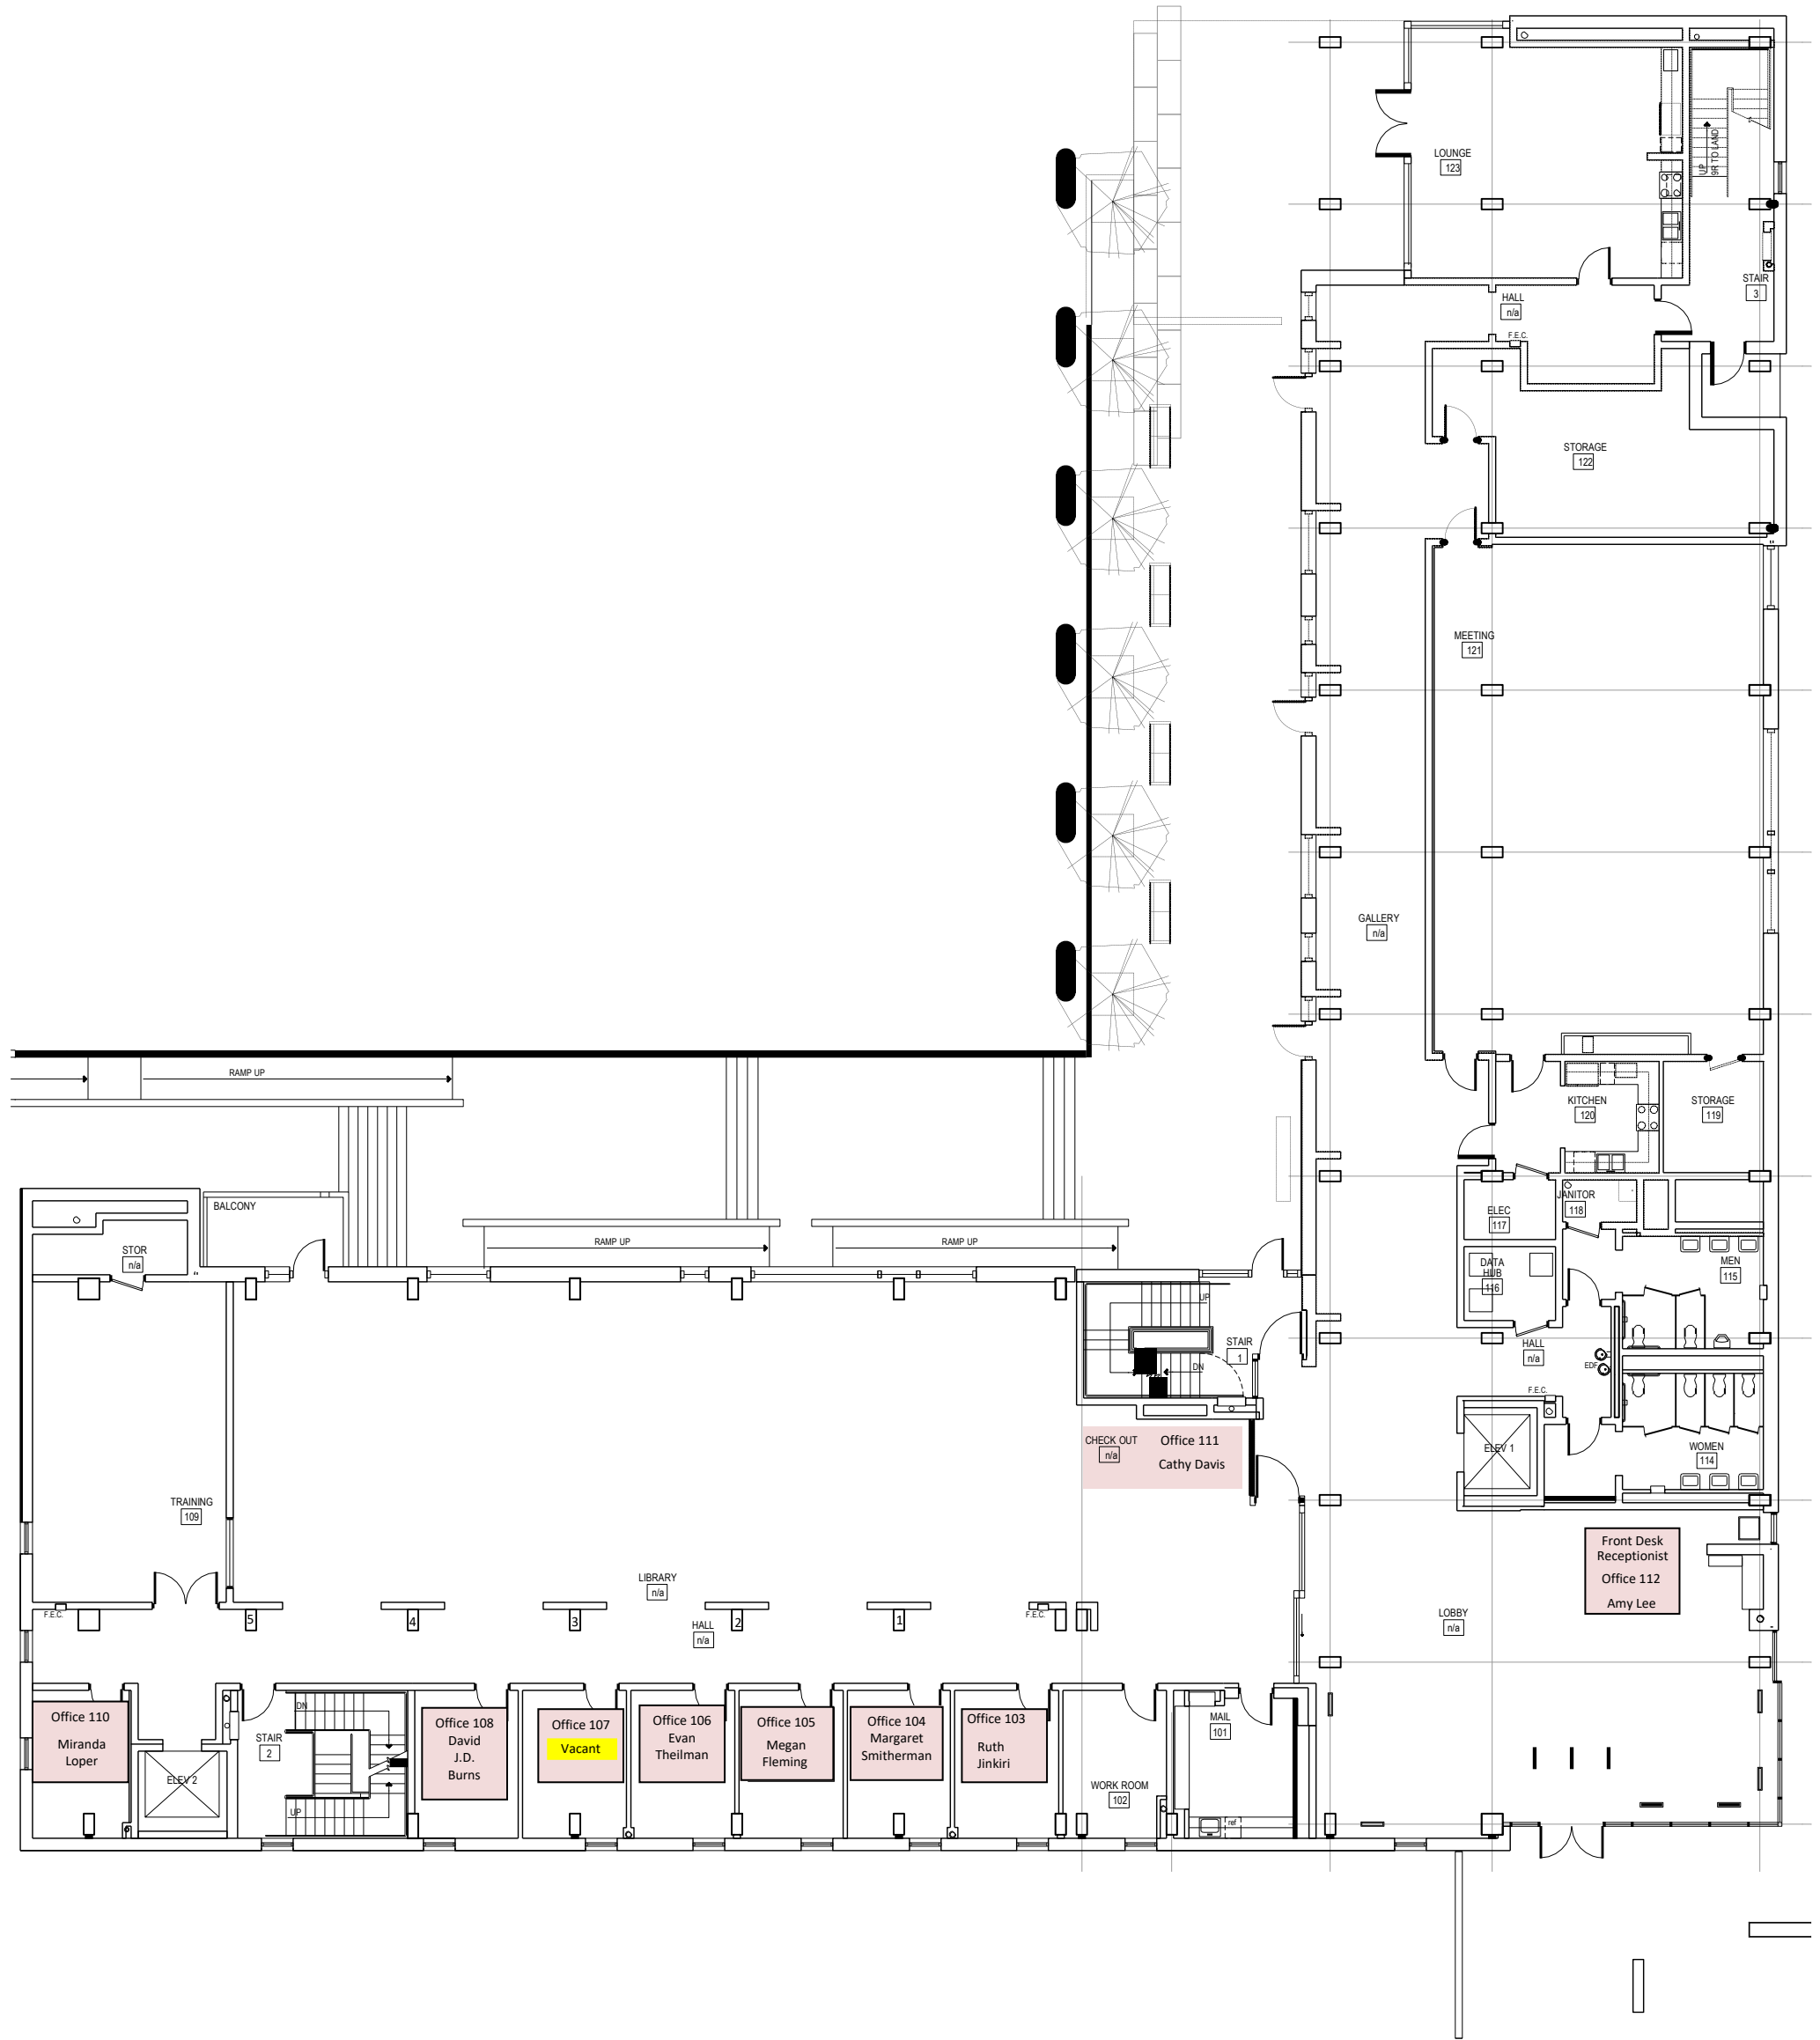

FIRST FLOOR PLAN







SECOND FLOOR PLAN

1/16"= 1'-0"



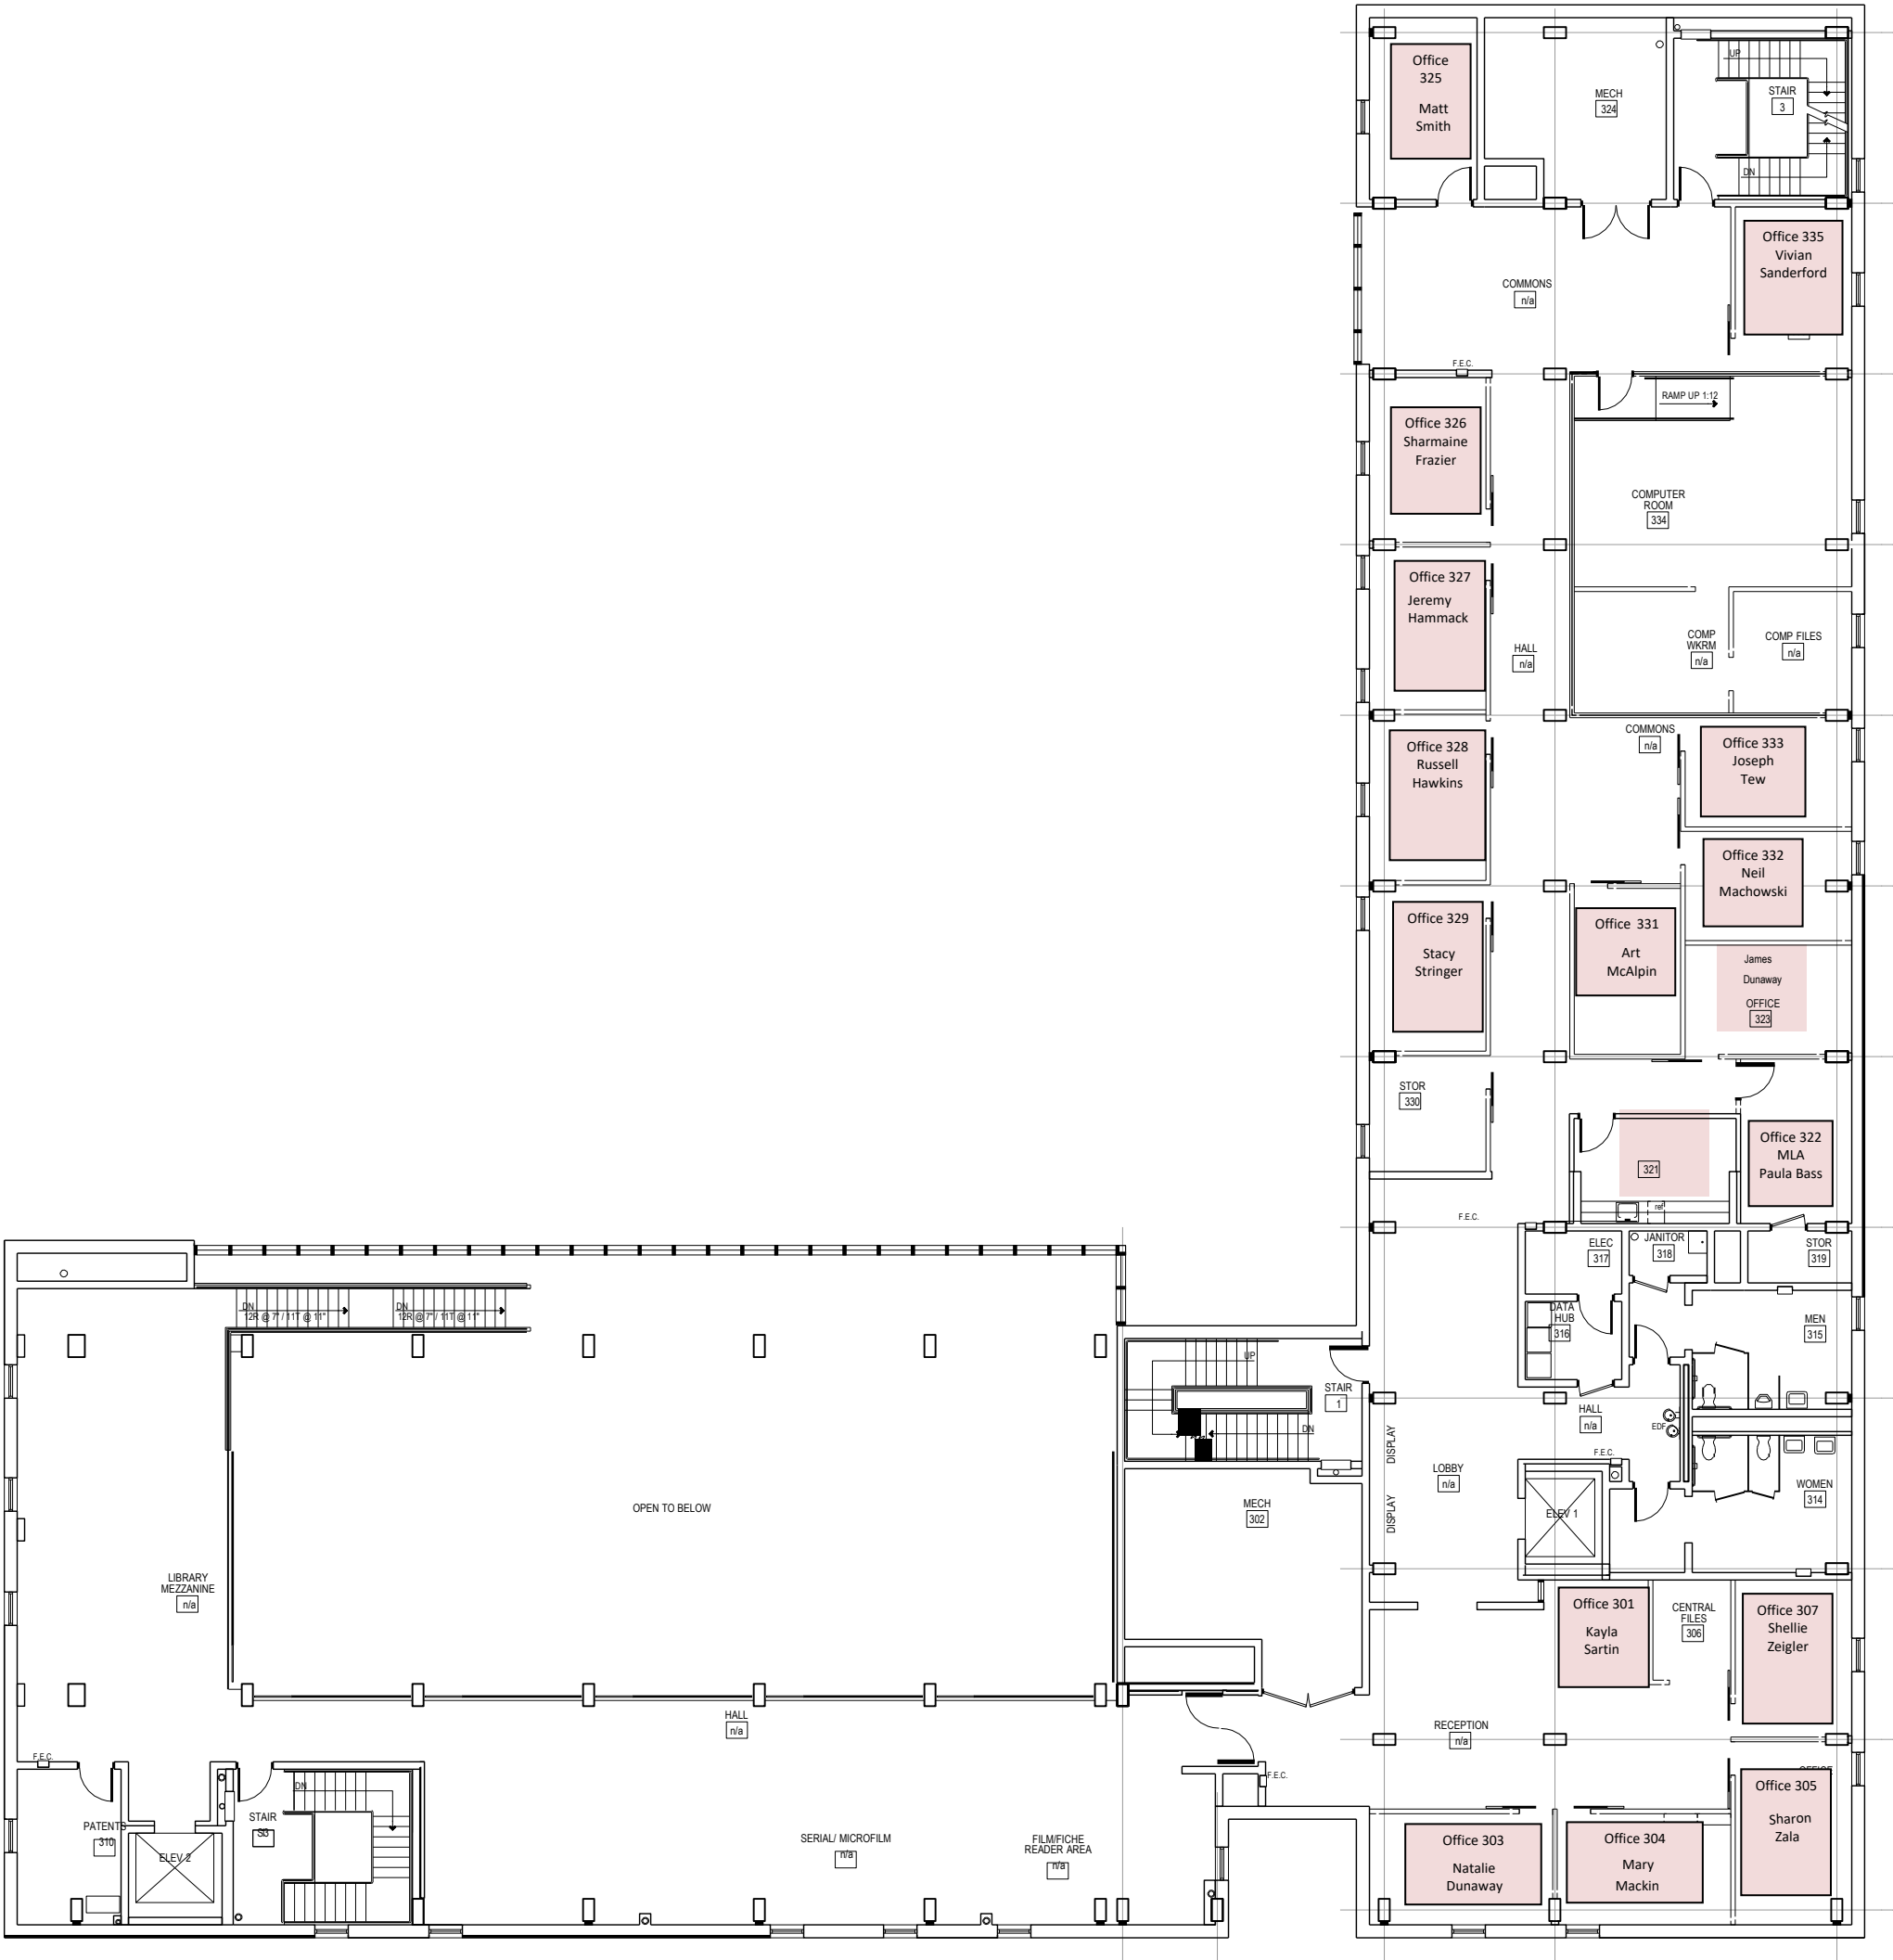

THIRD FLOOR PLAN

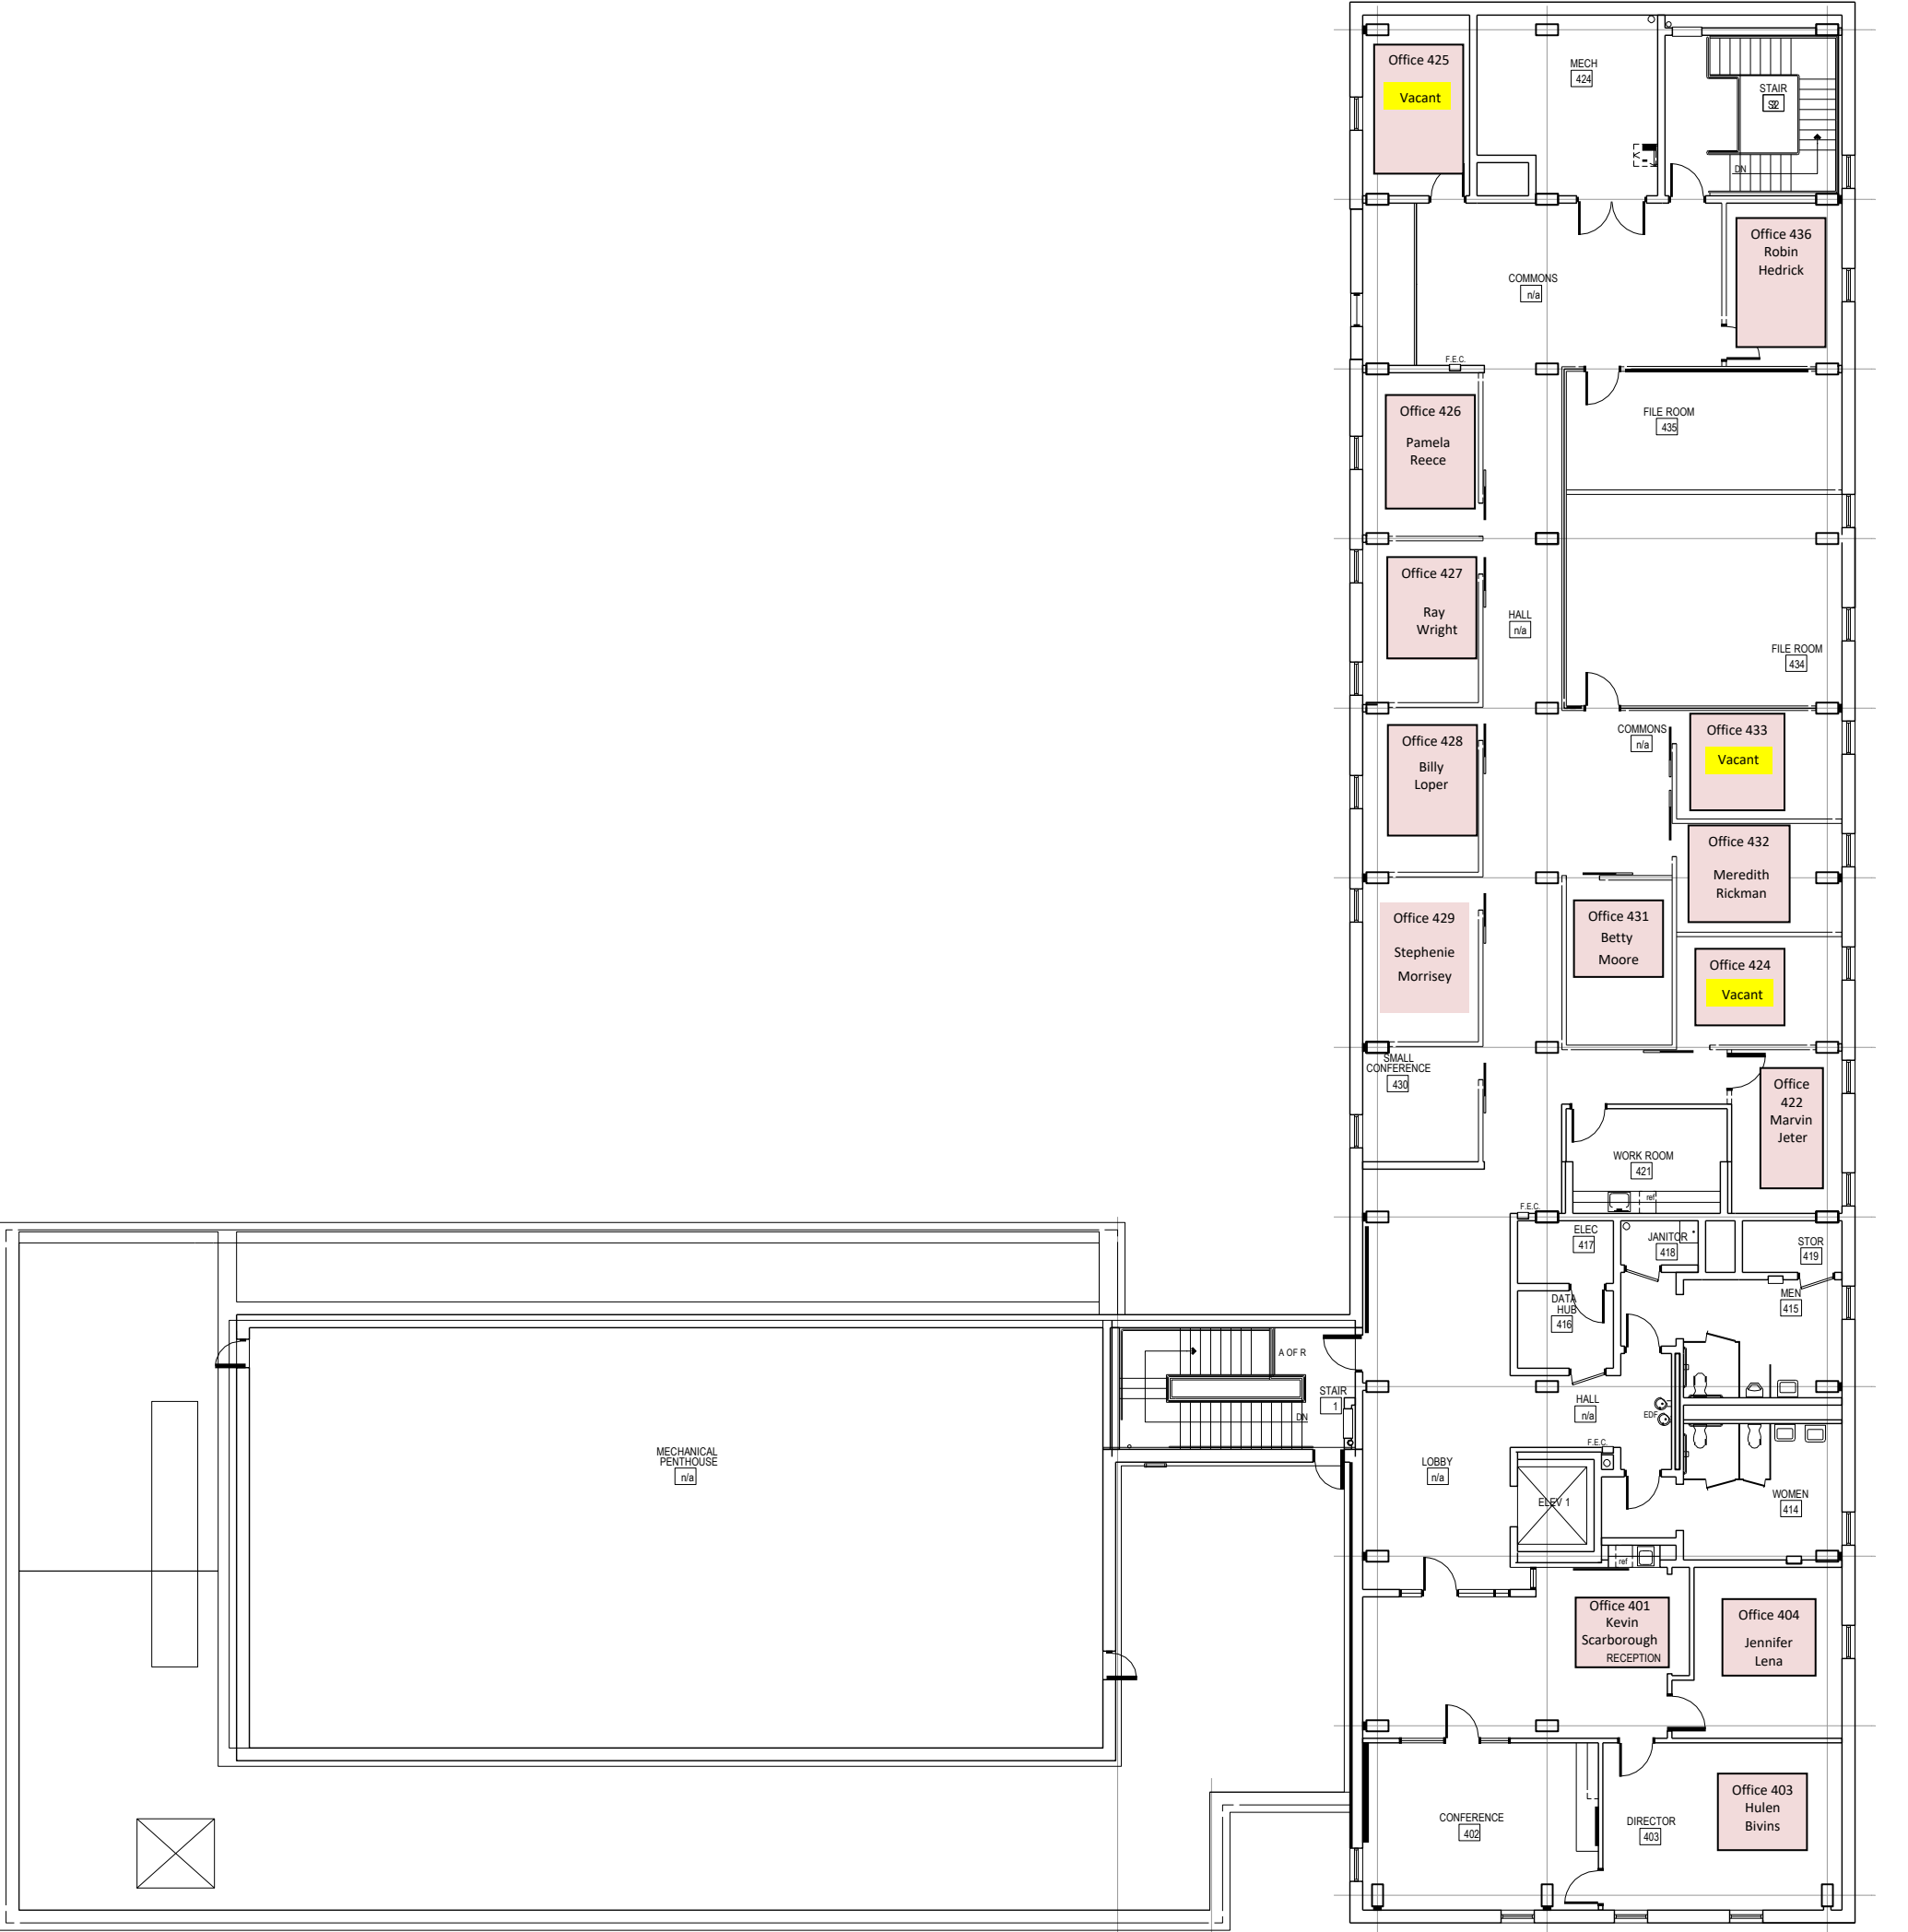

FOURTH FLOOR PLAN