




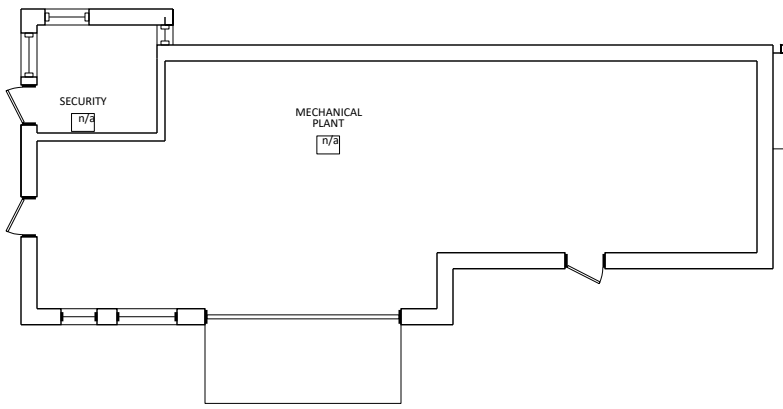

GROUND FLOOR PLAN - MECHANICAL BUILDING

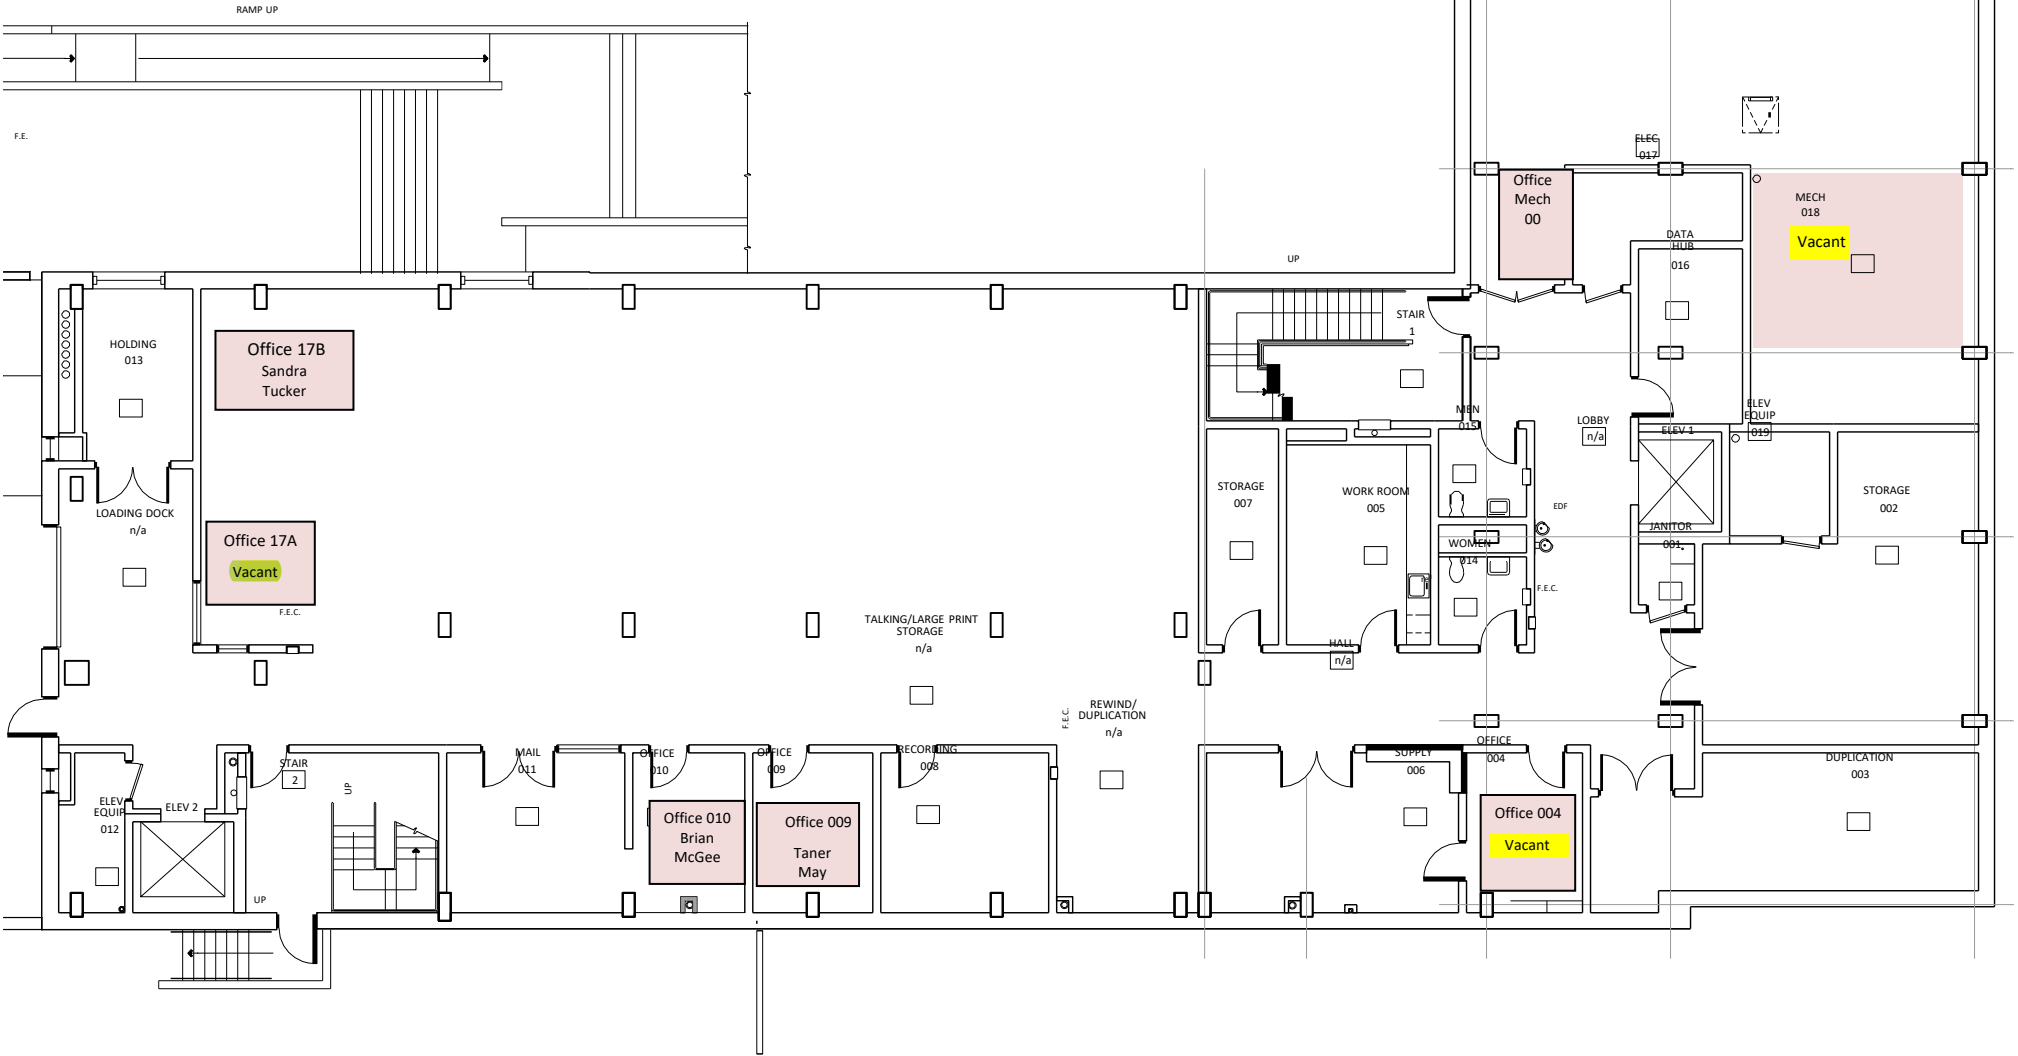


GROUND FLOOR PLAN

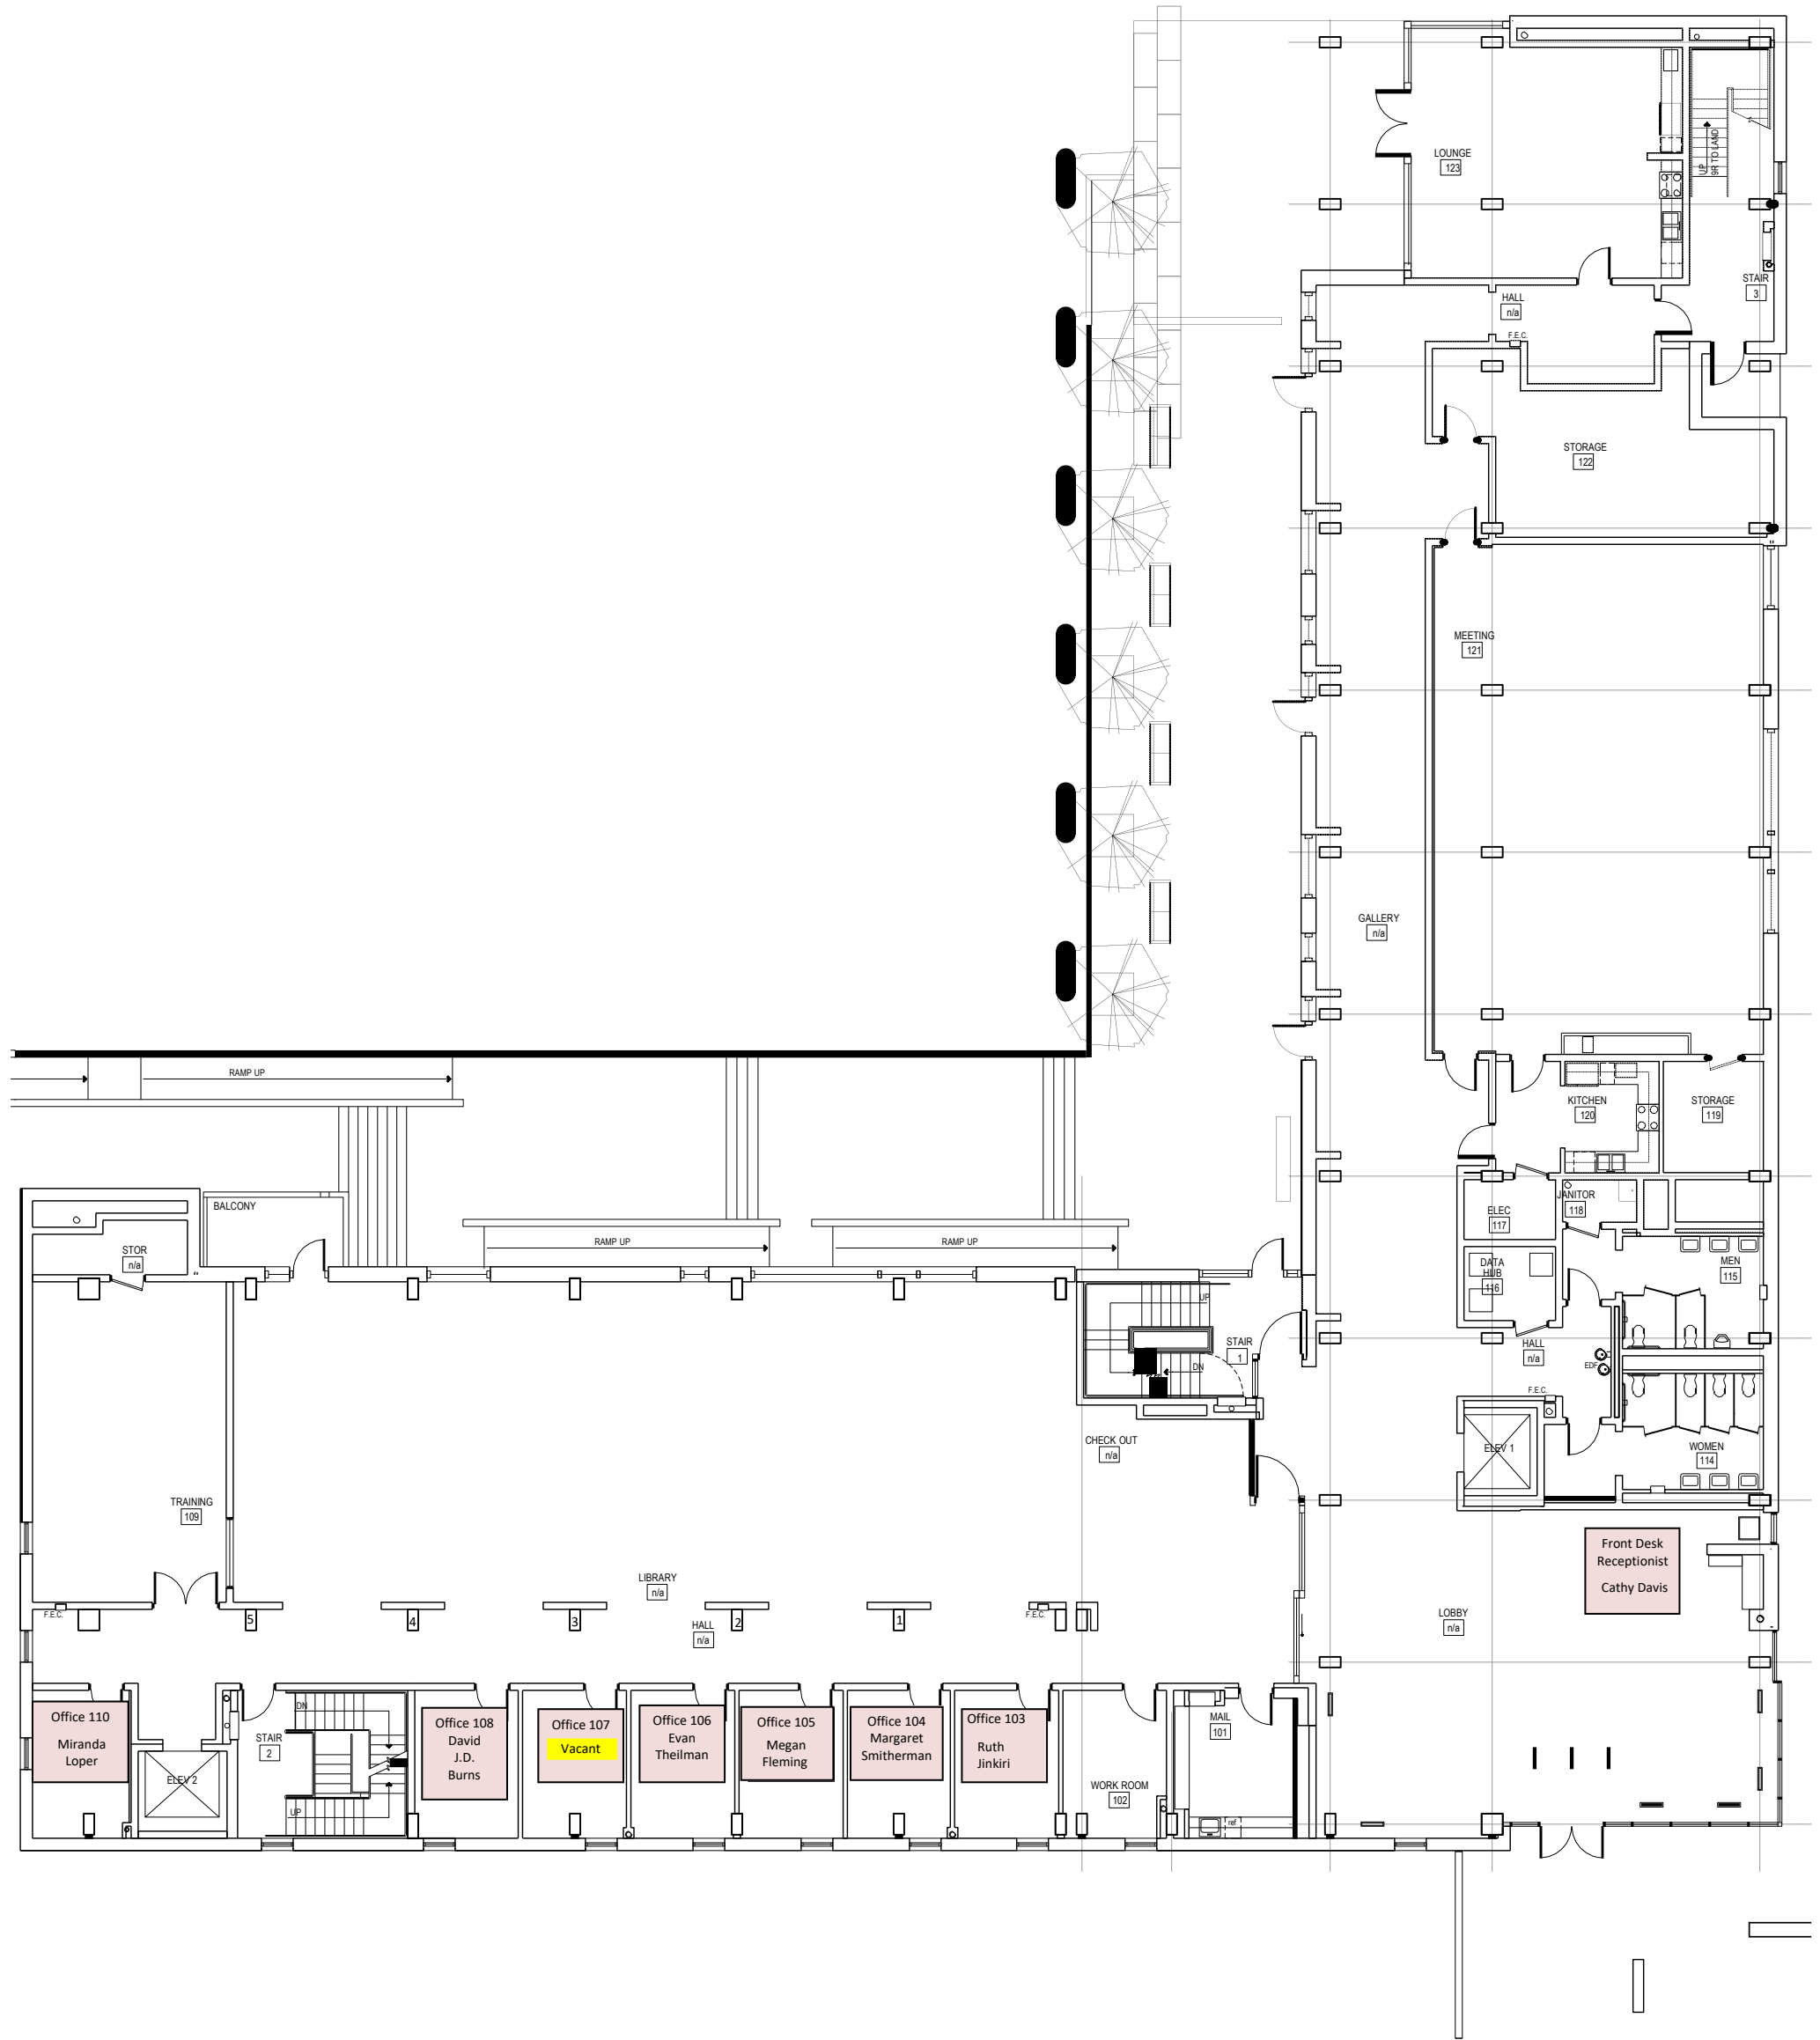


FIRST FLOOR PLAN



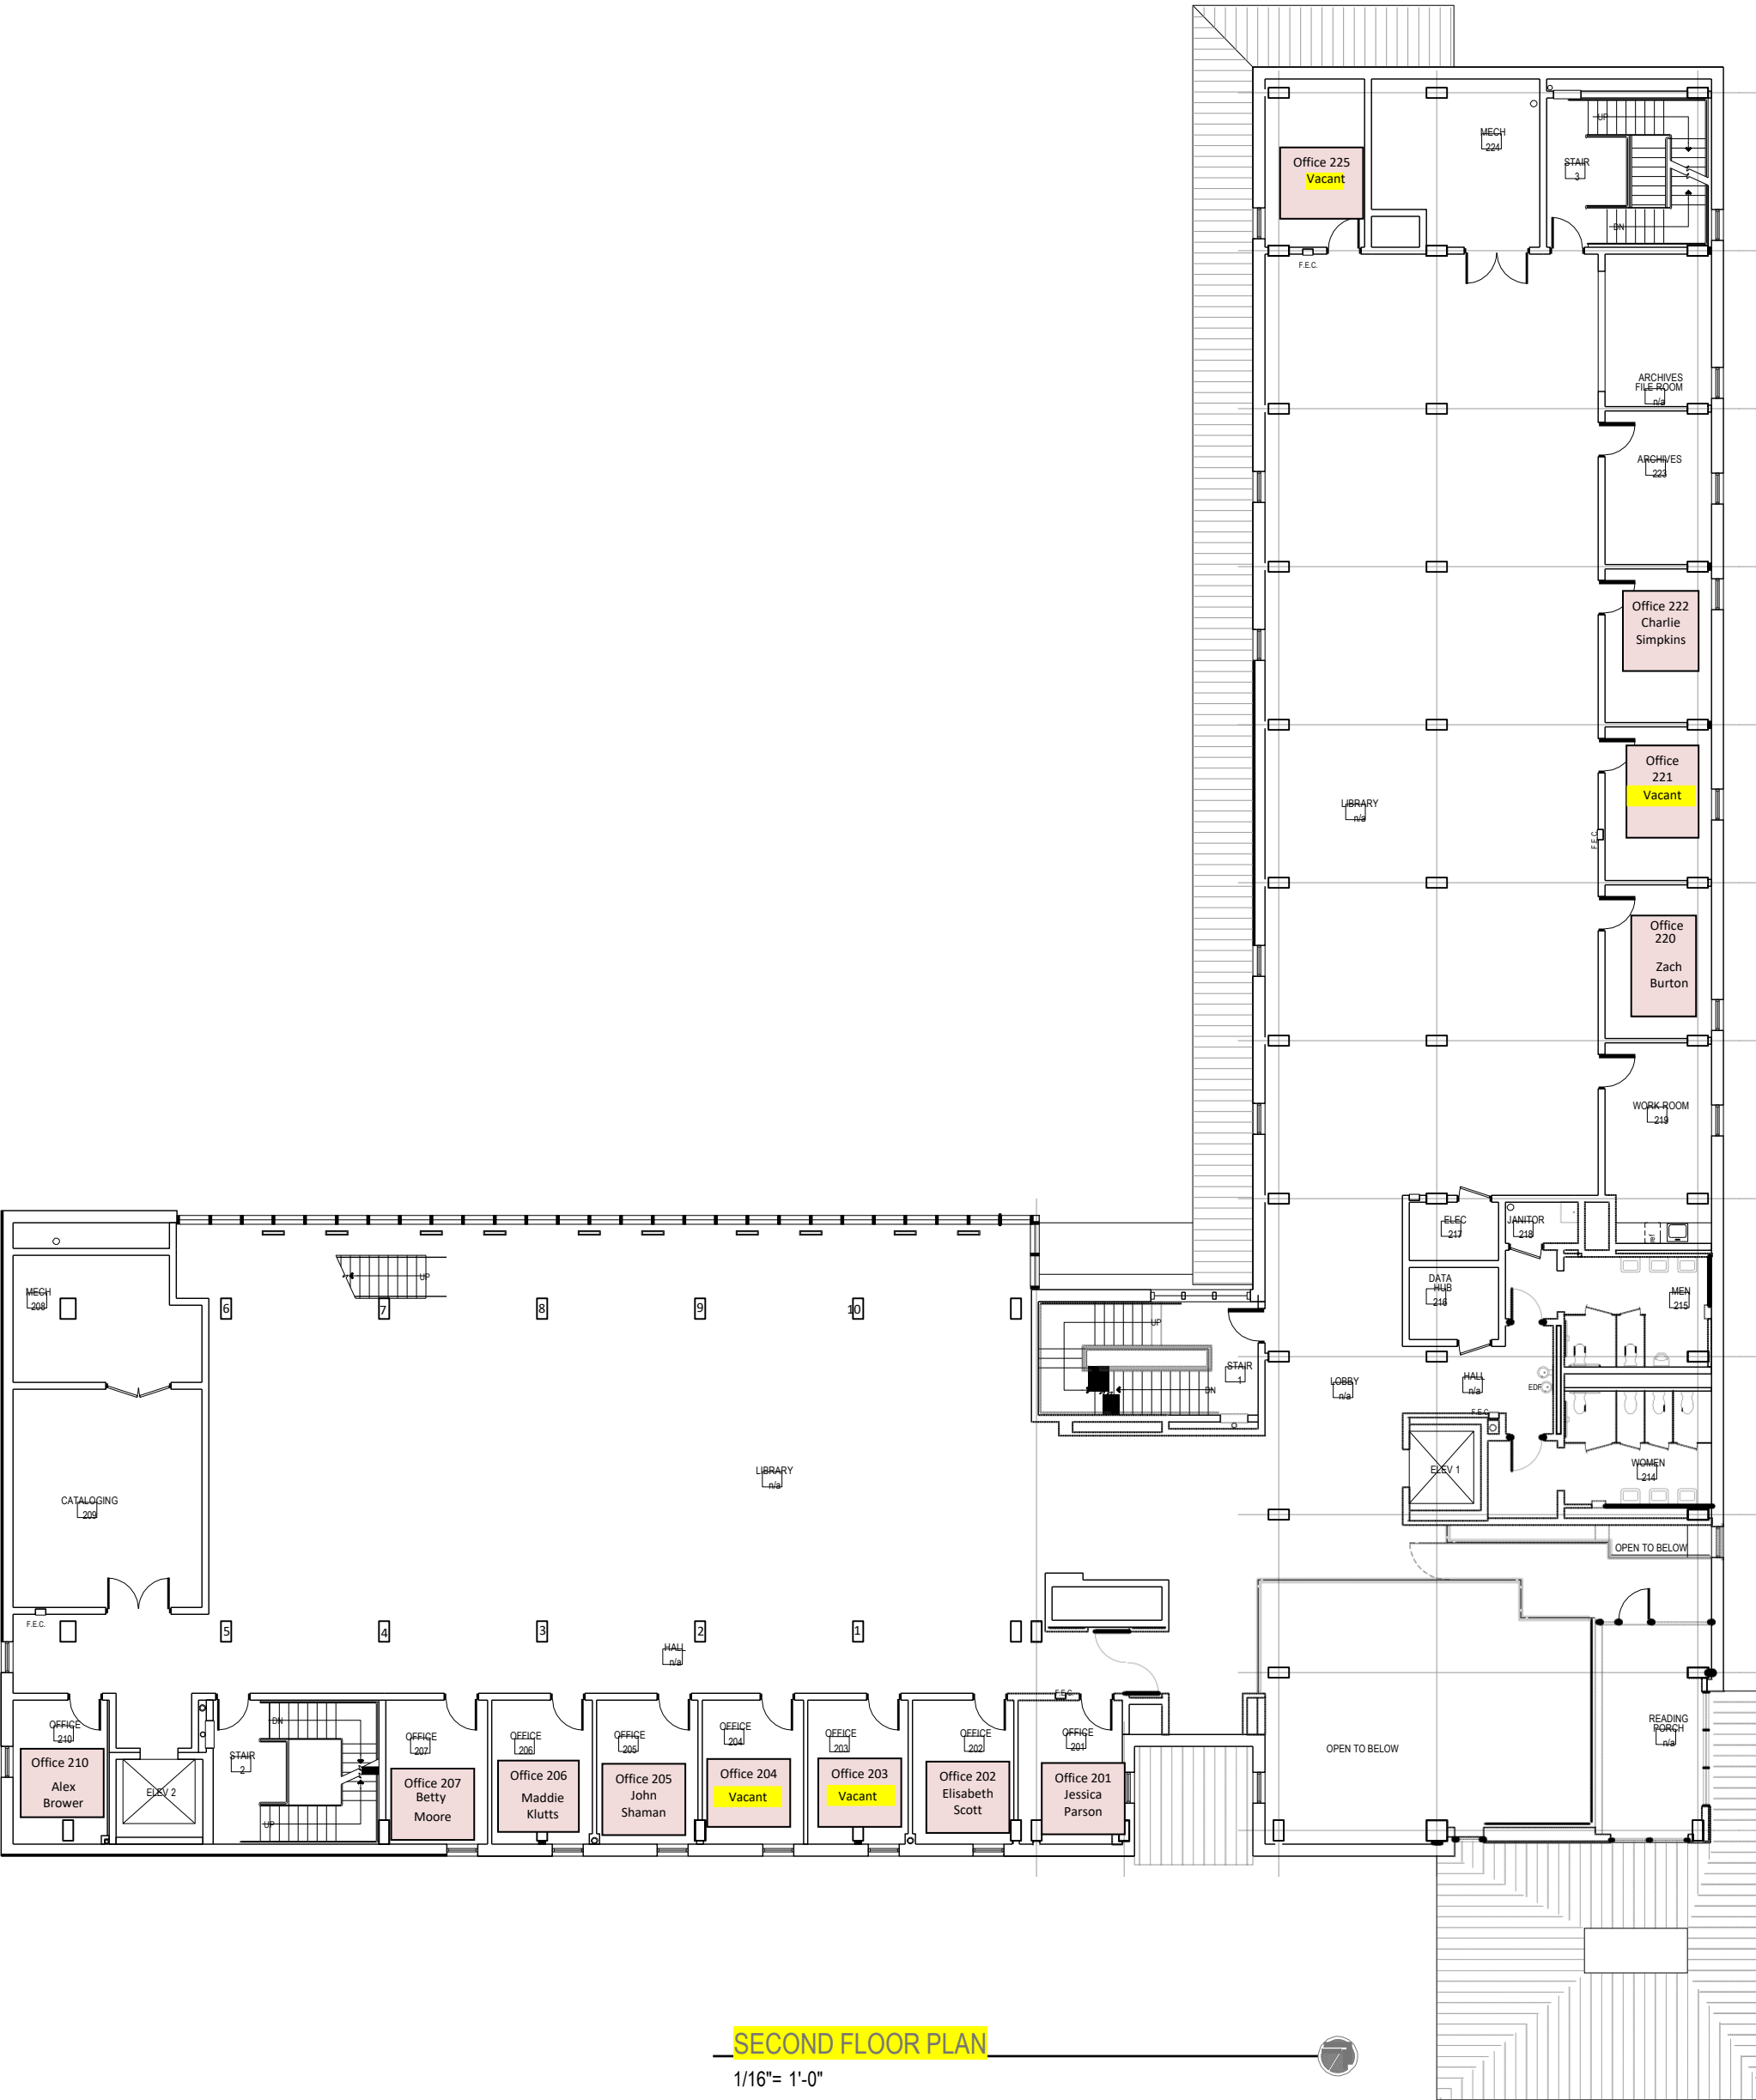



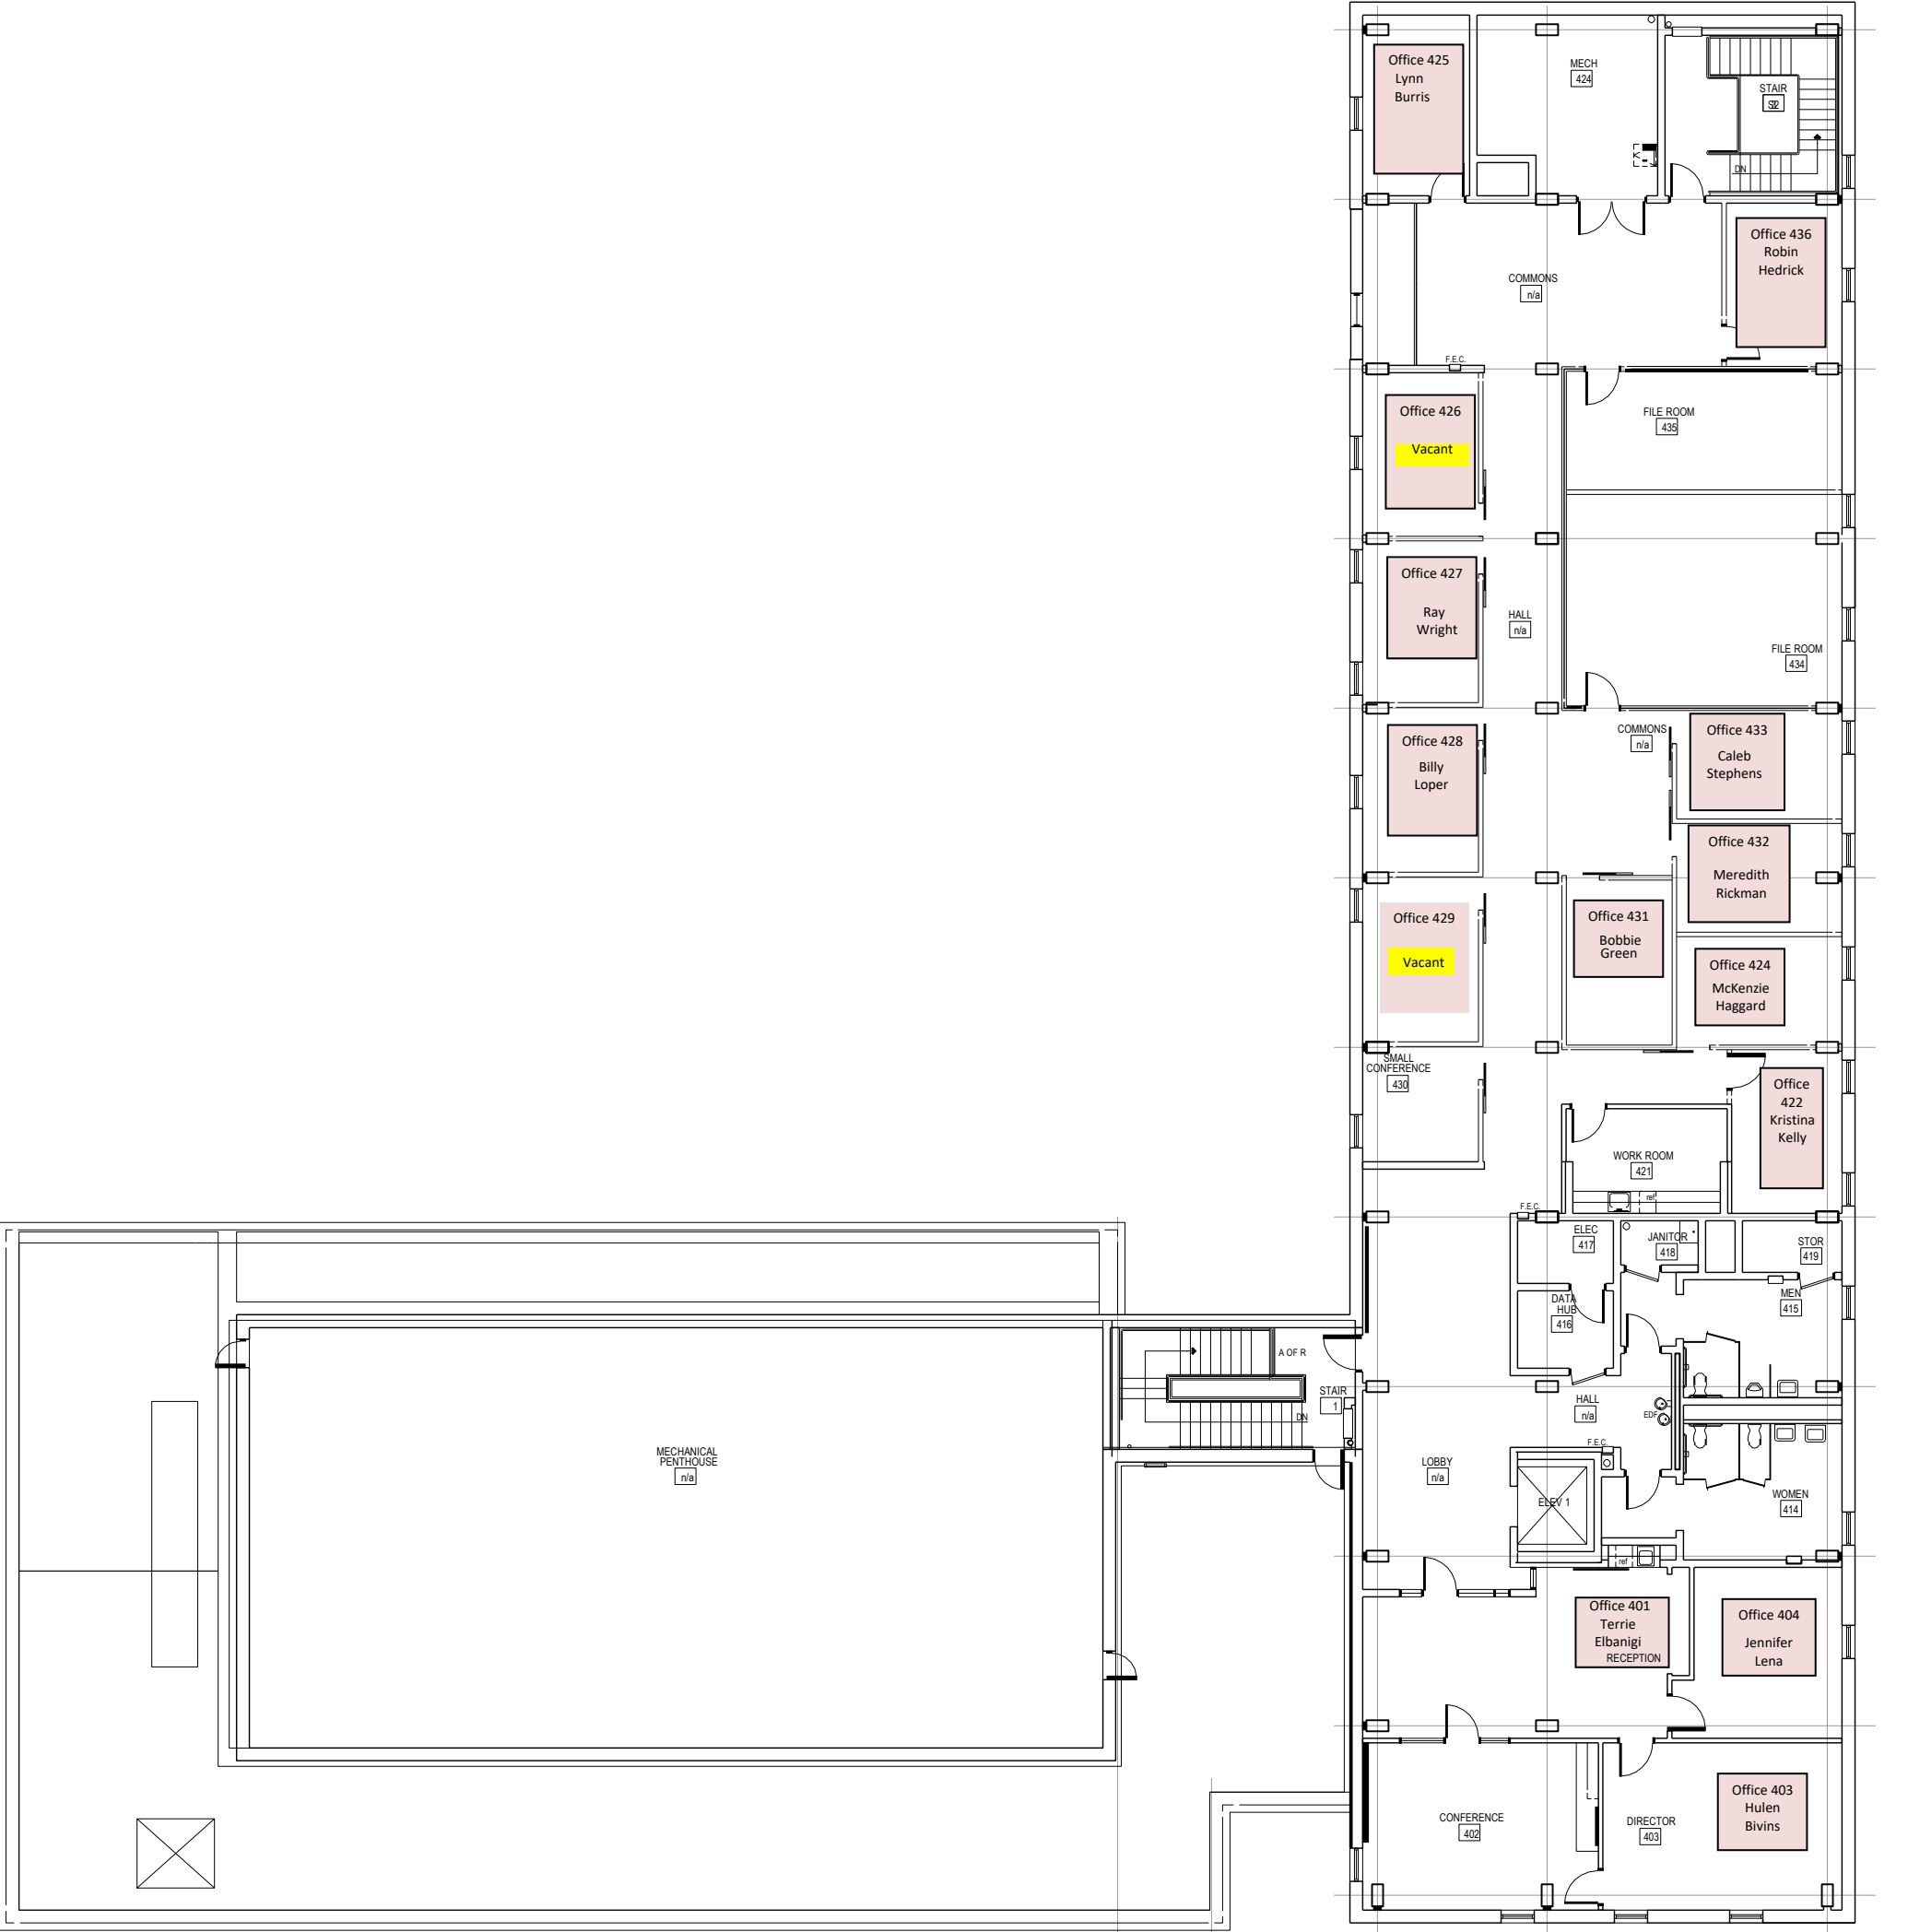

FOURTH FLOOR PLAN