




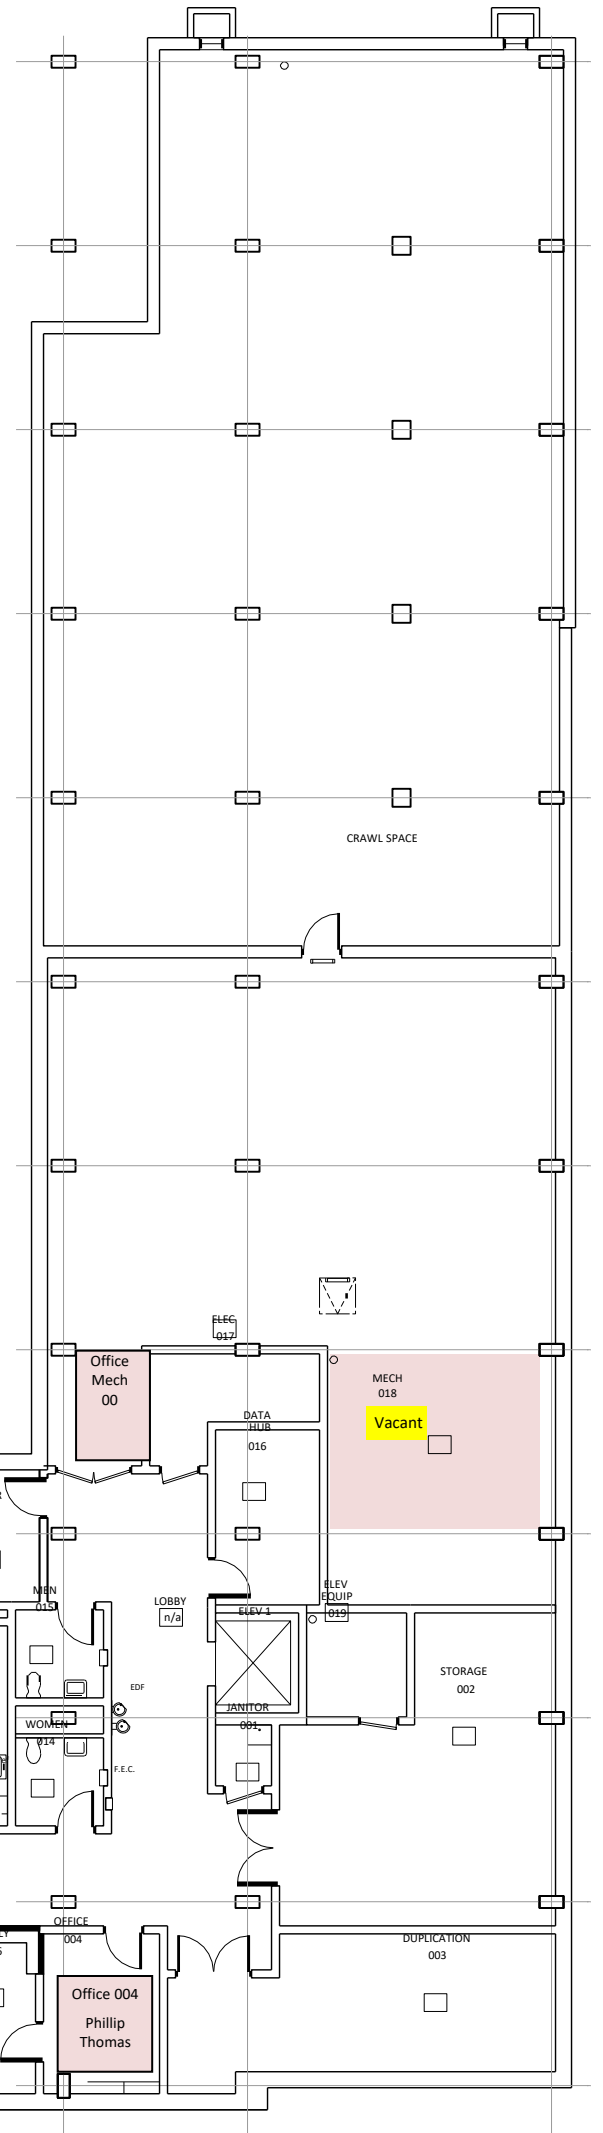


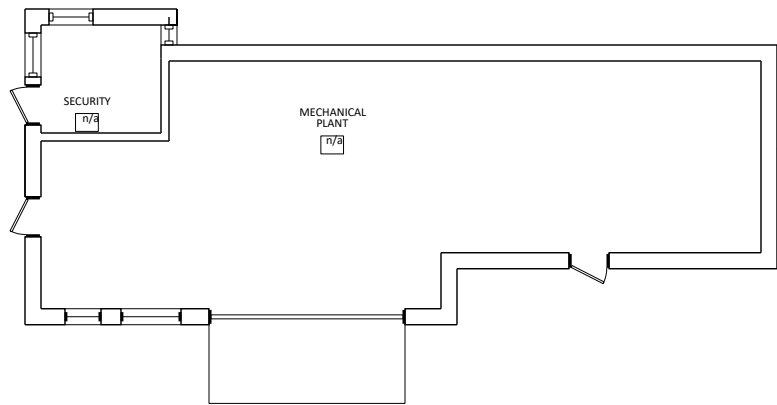


FIRST FLOOR PLAN

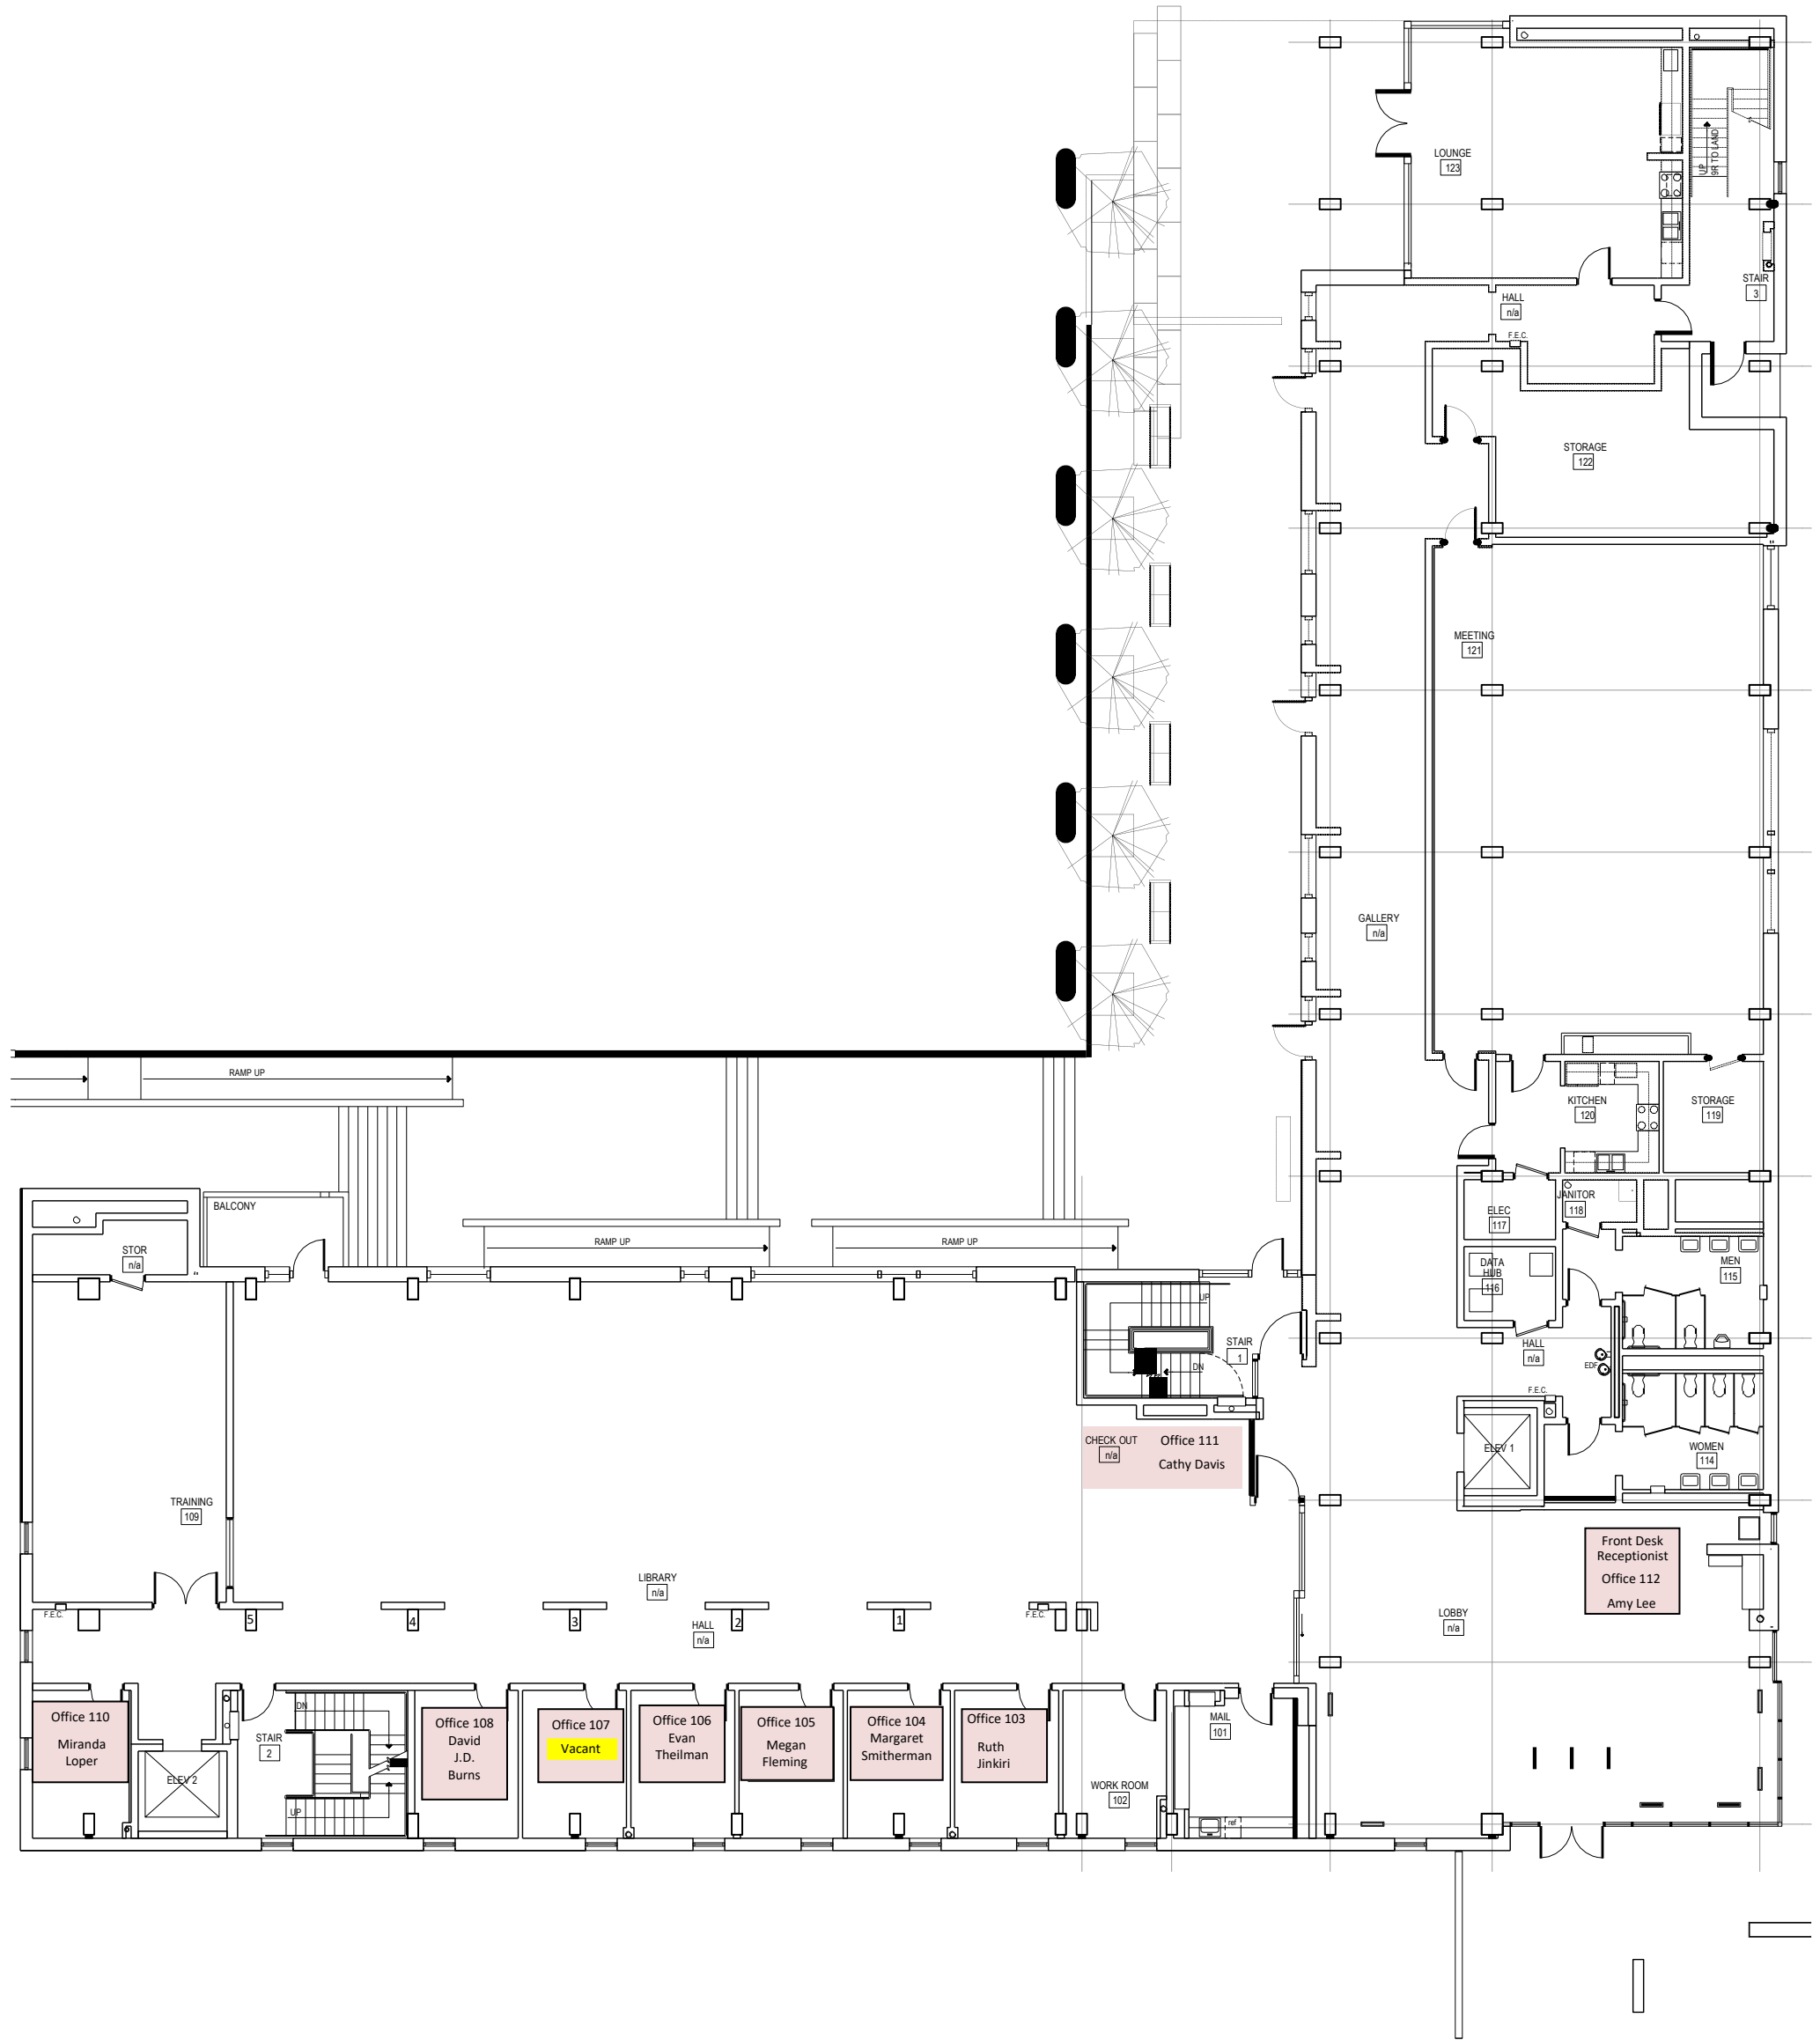



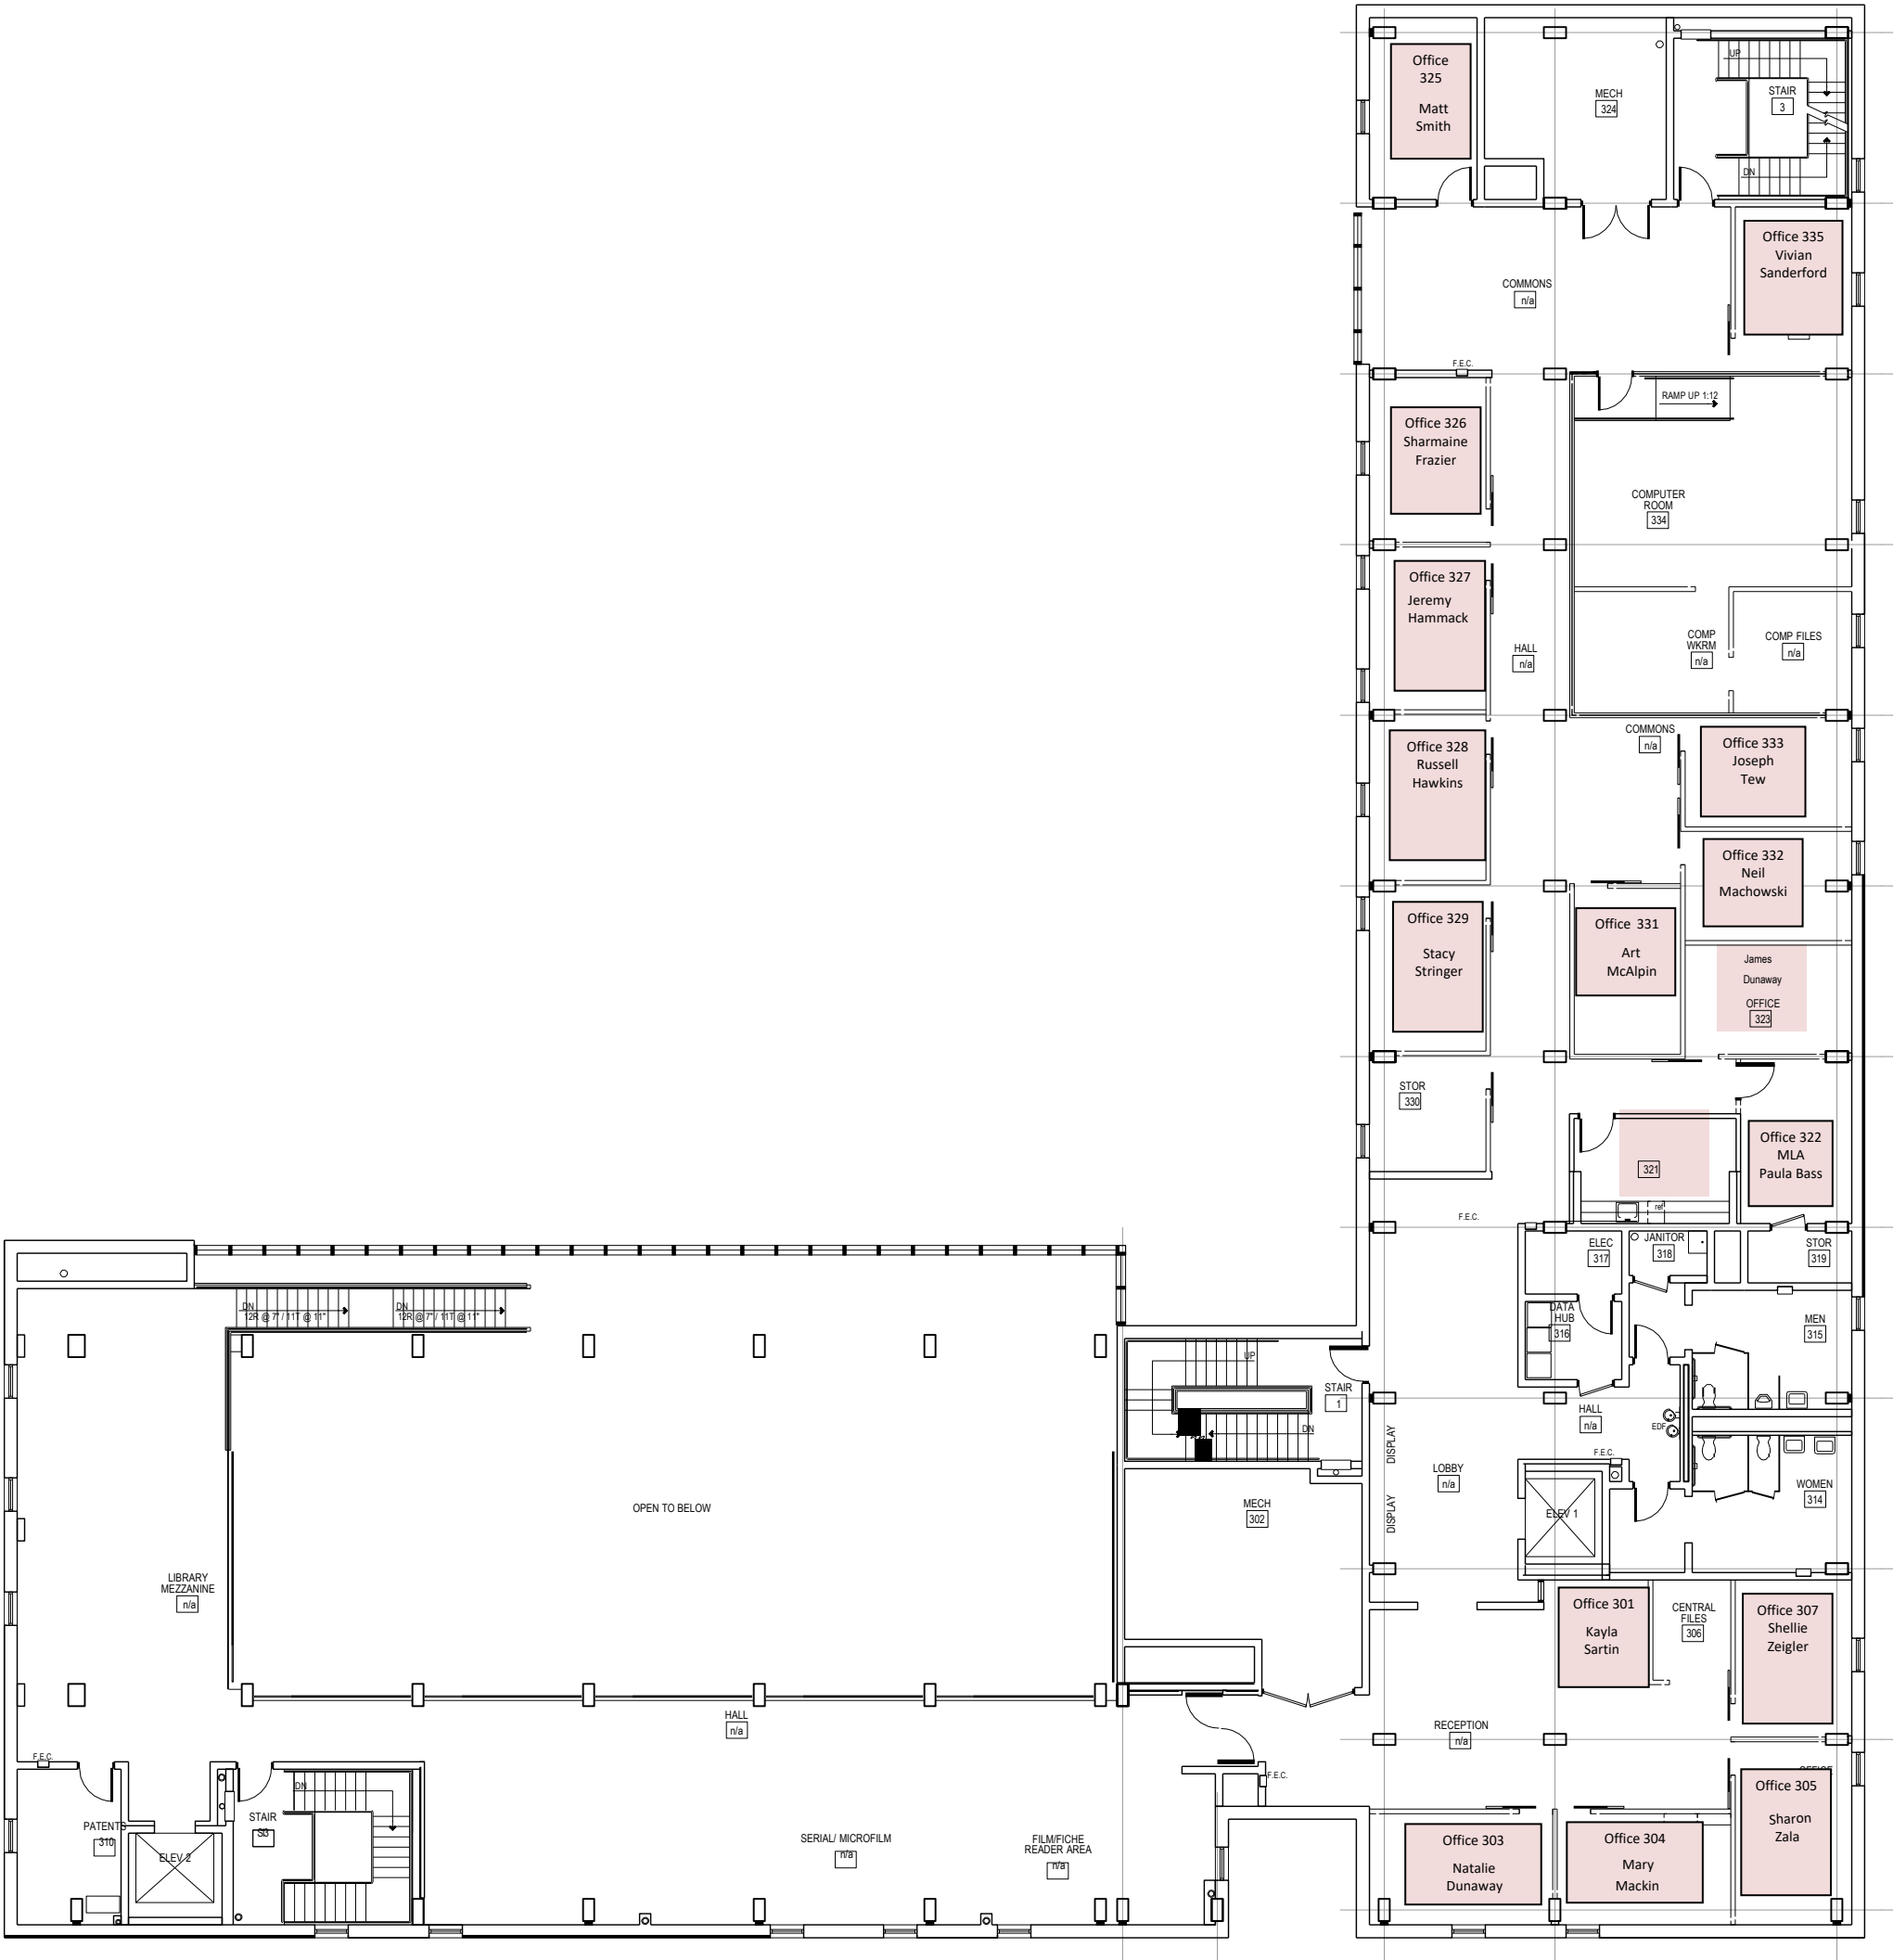

THIRD FLOOR PLAN

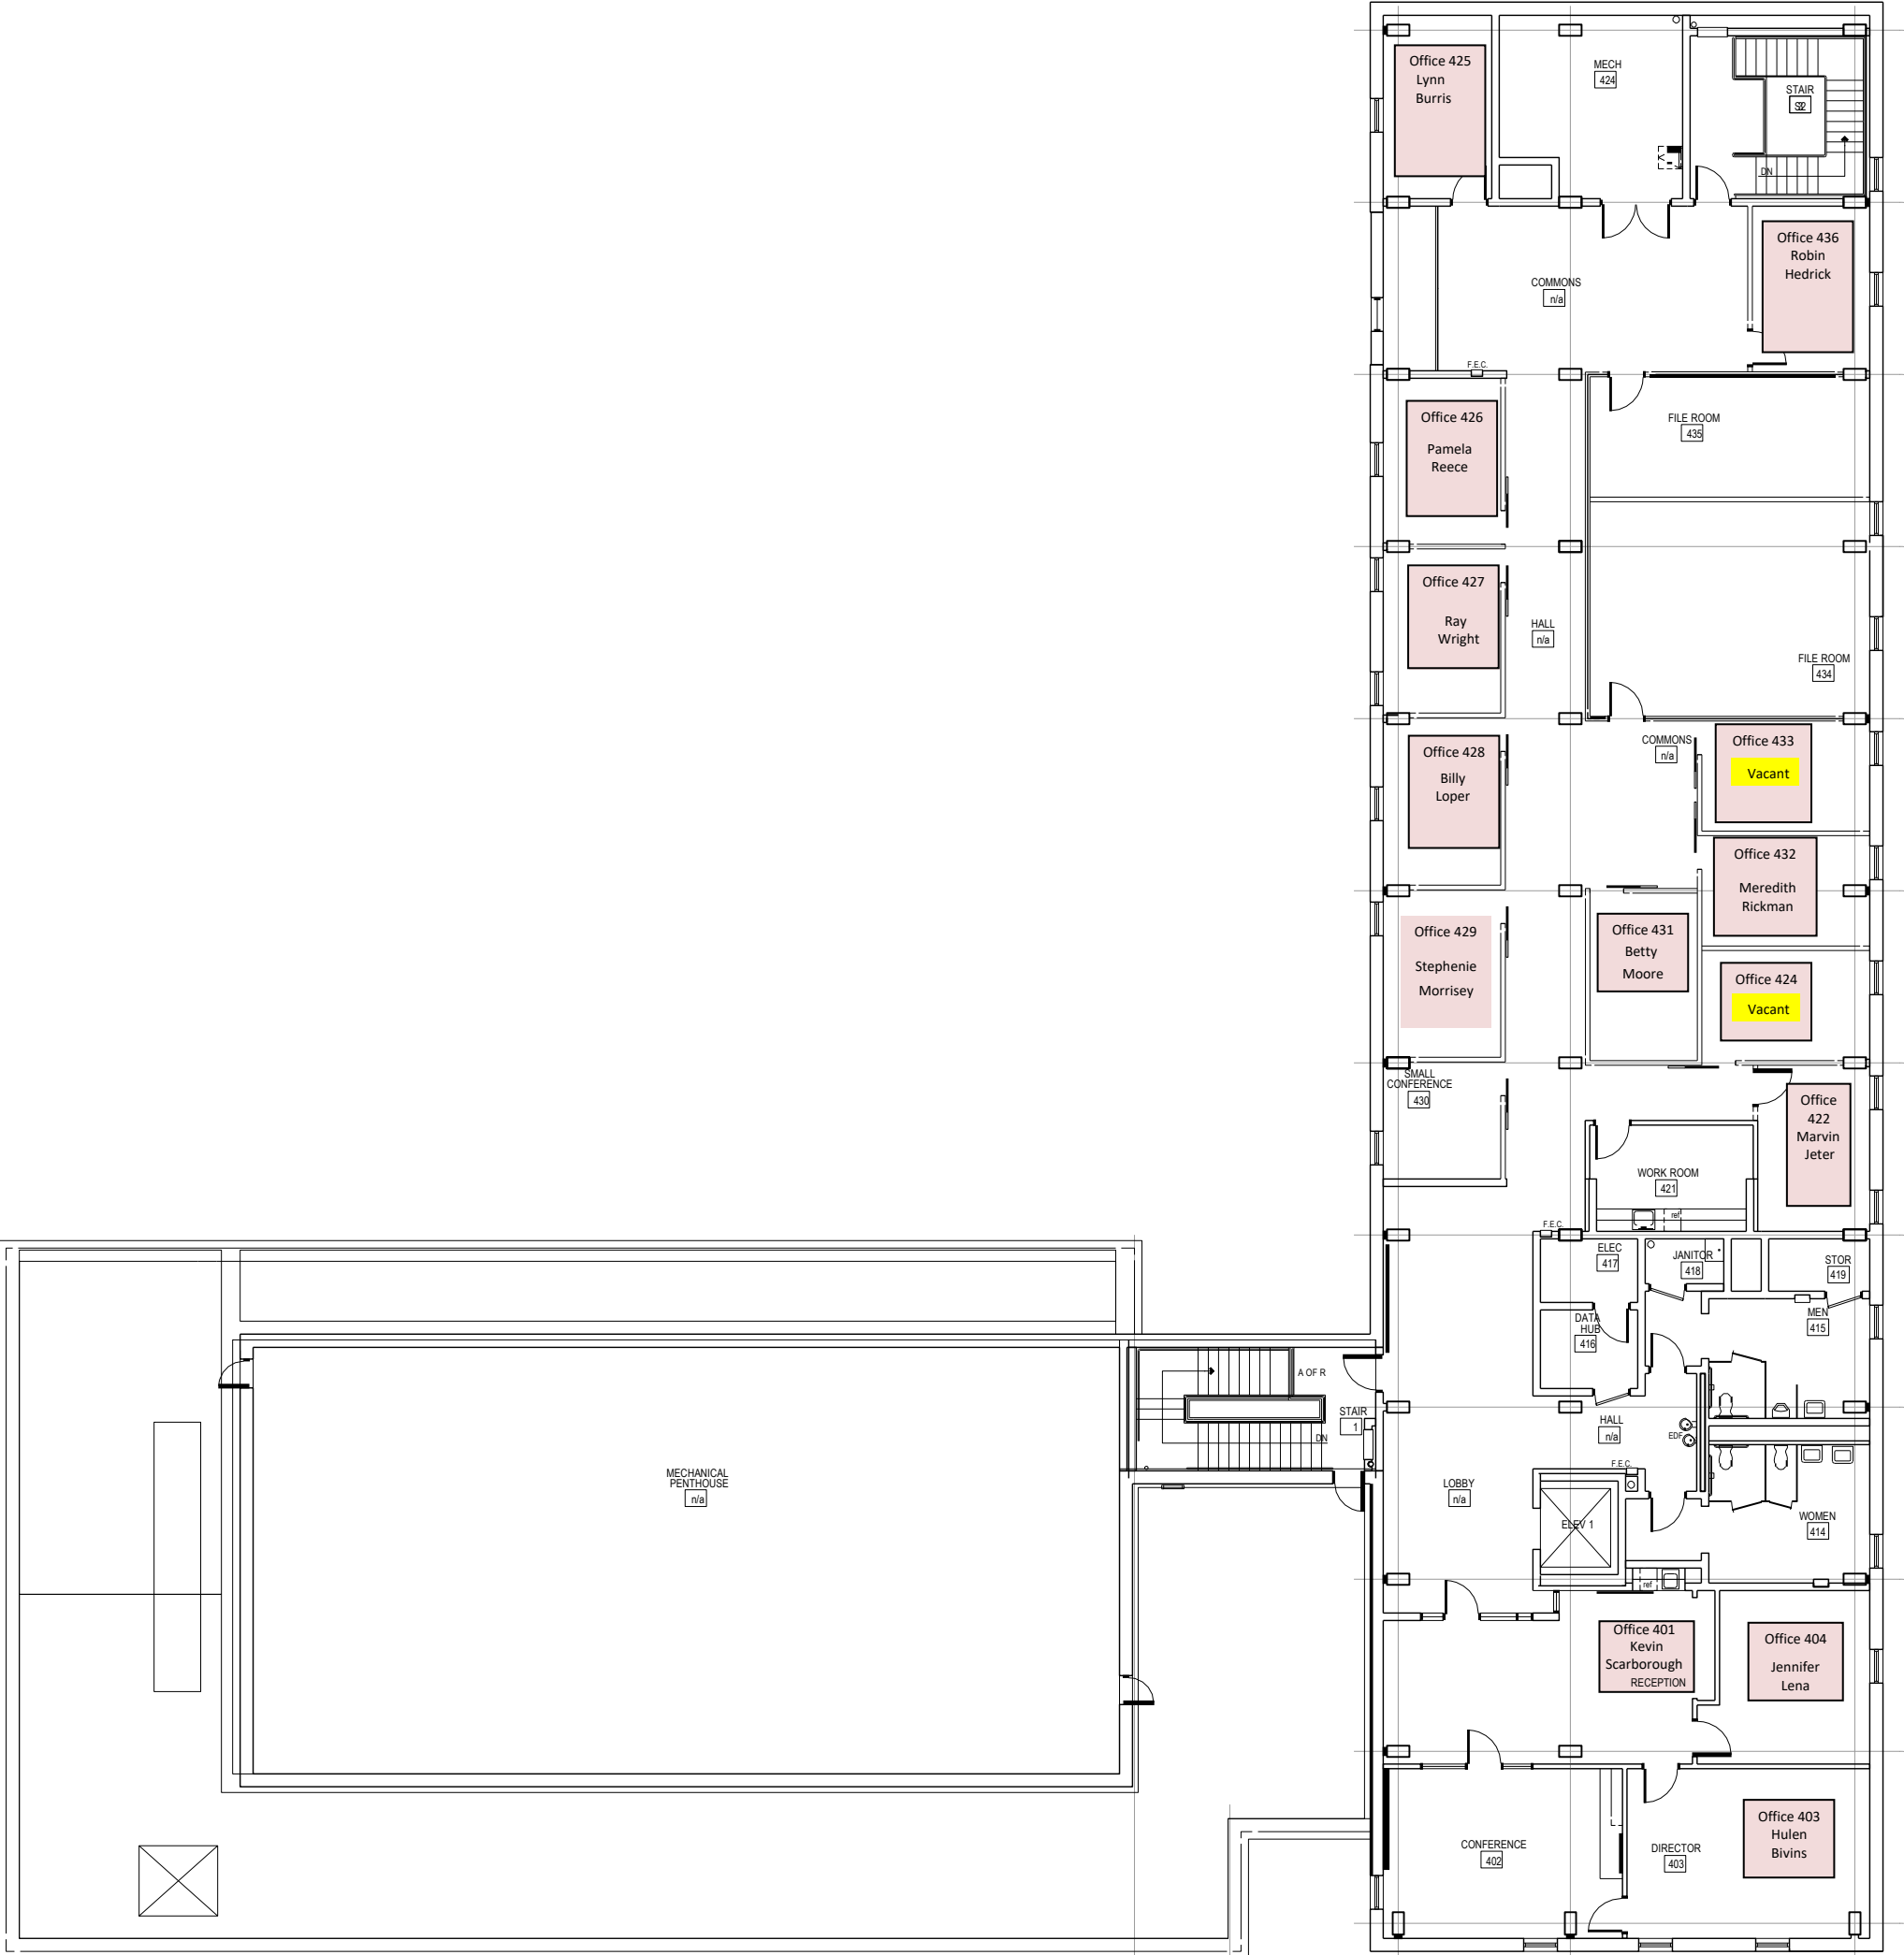

FOURTH FLOOR PLAN