




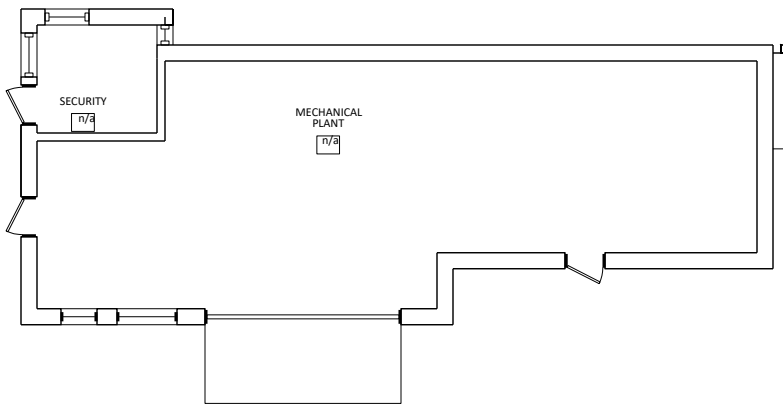

GROUND FLOOR PLAN - MECHANICAL BUILDING

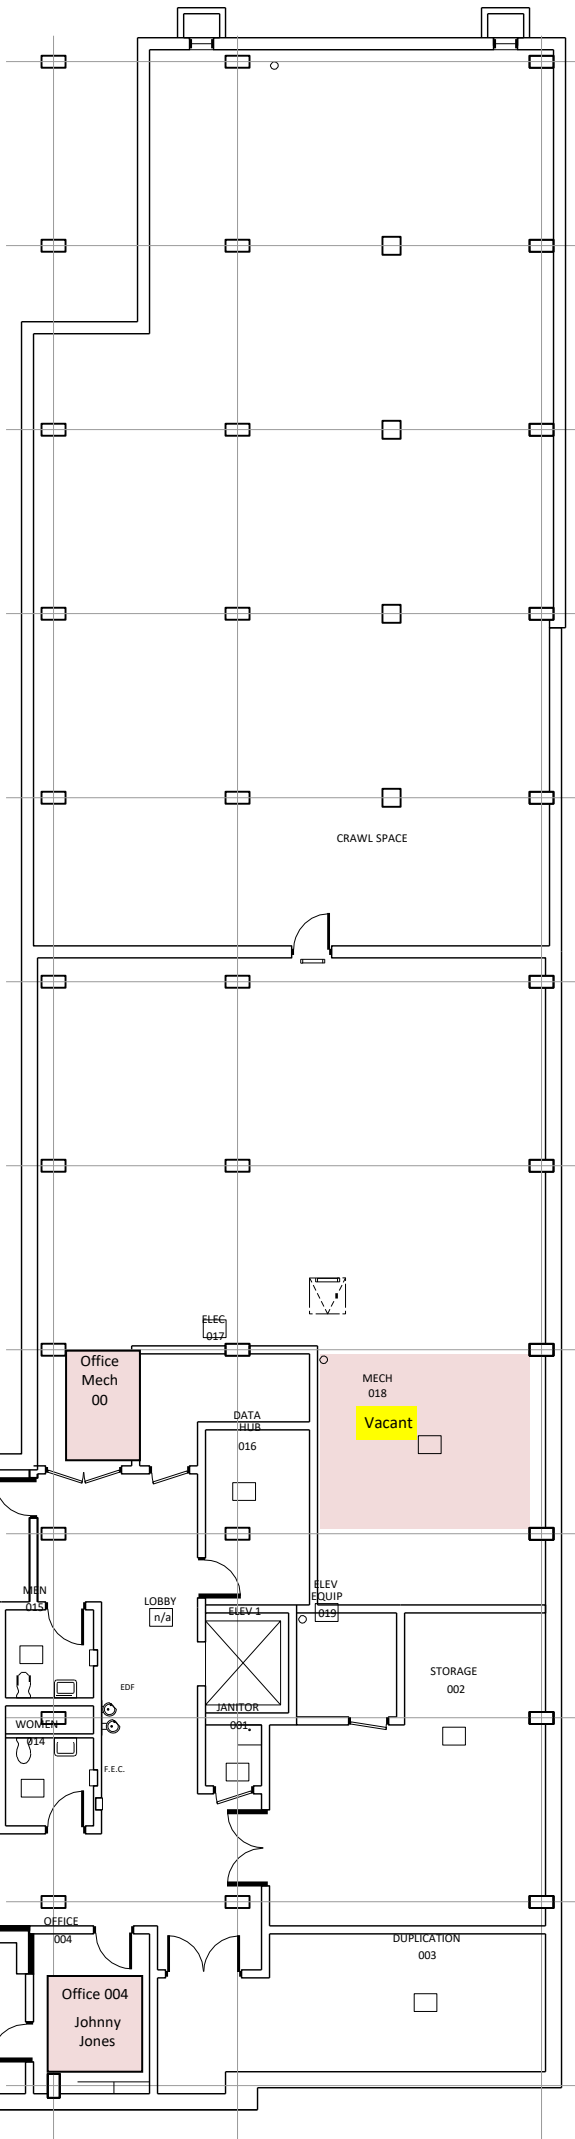



GROUND FLOOR PLAN

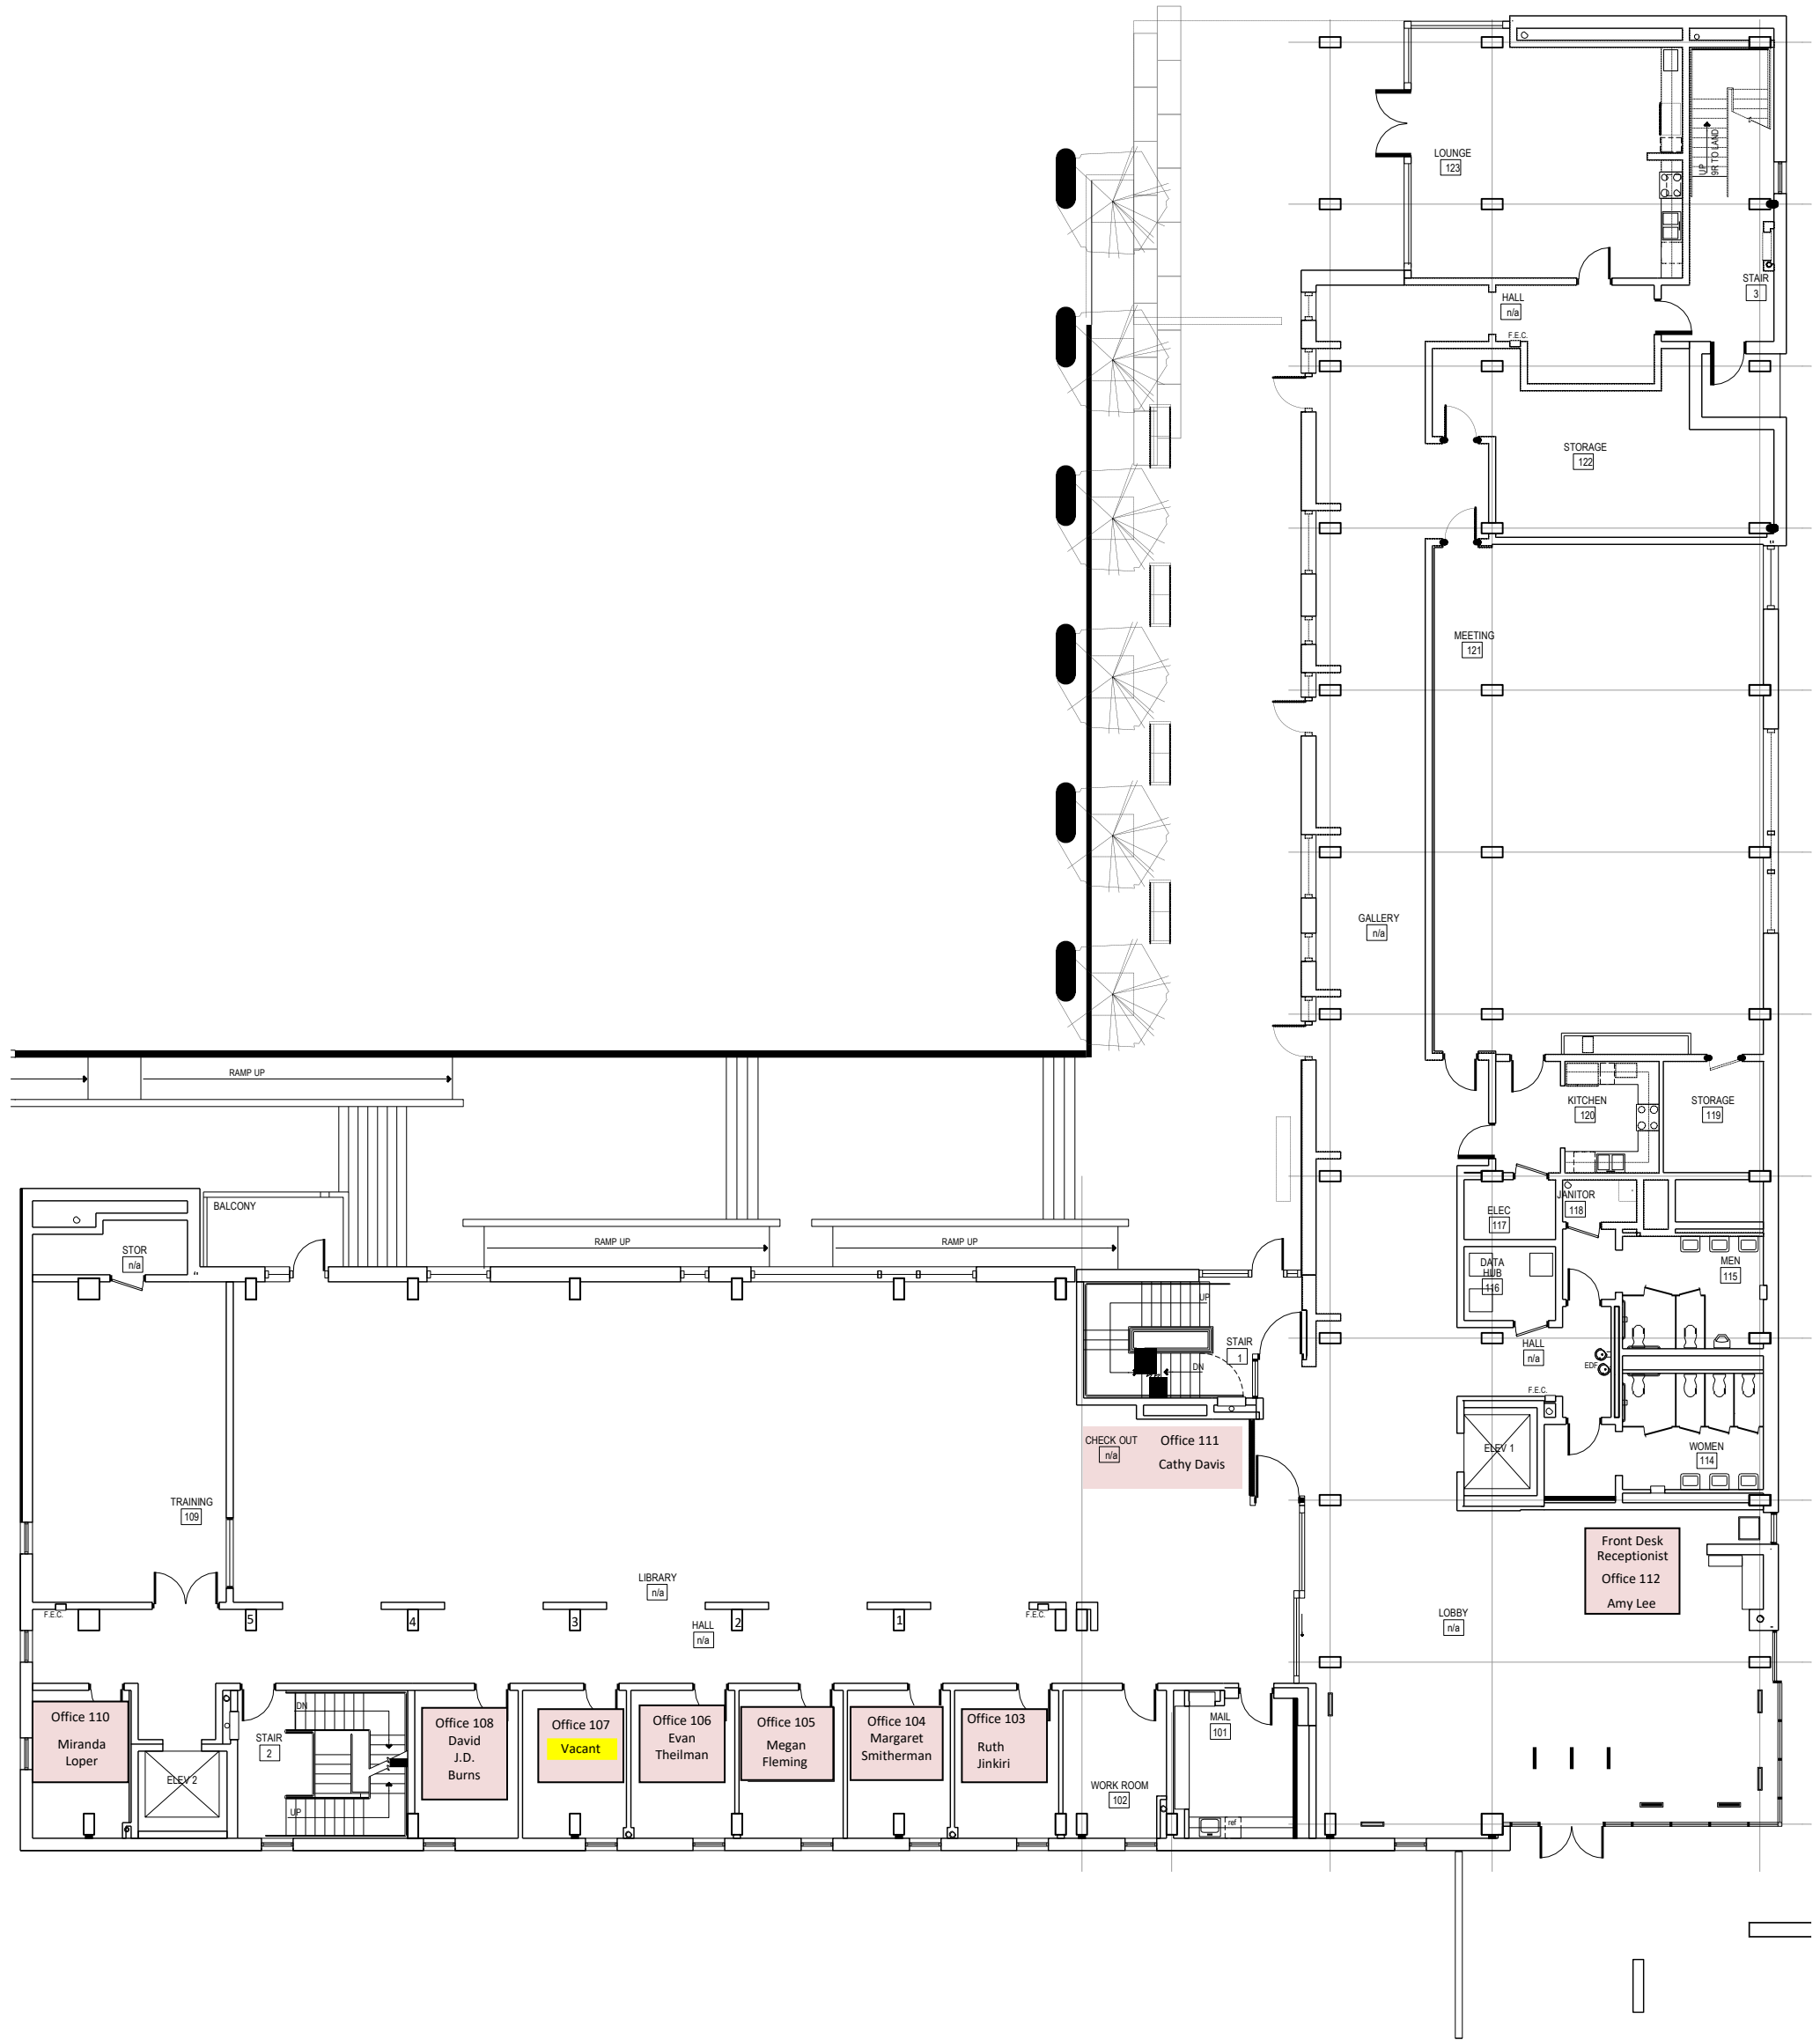


FIRST FLOOR PLAN



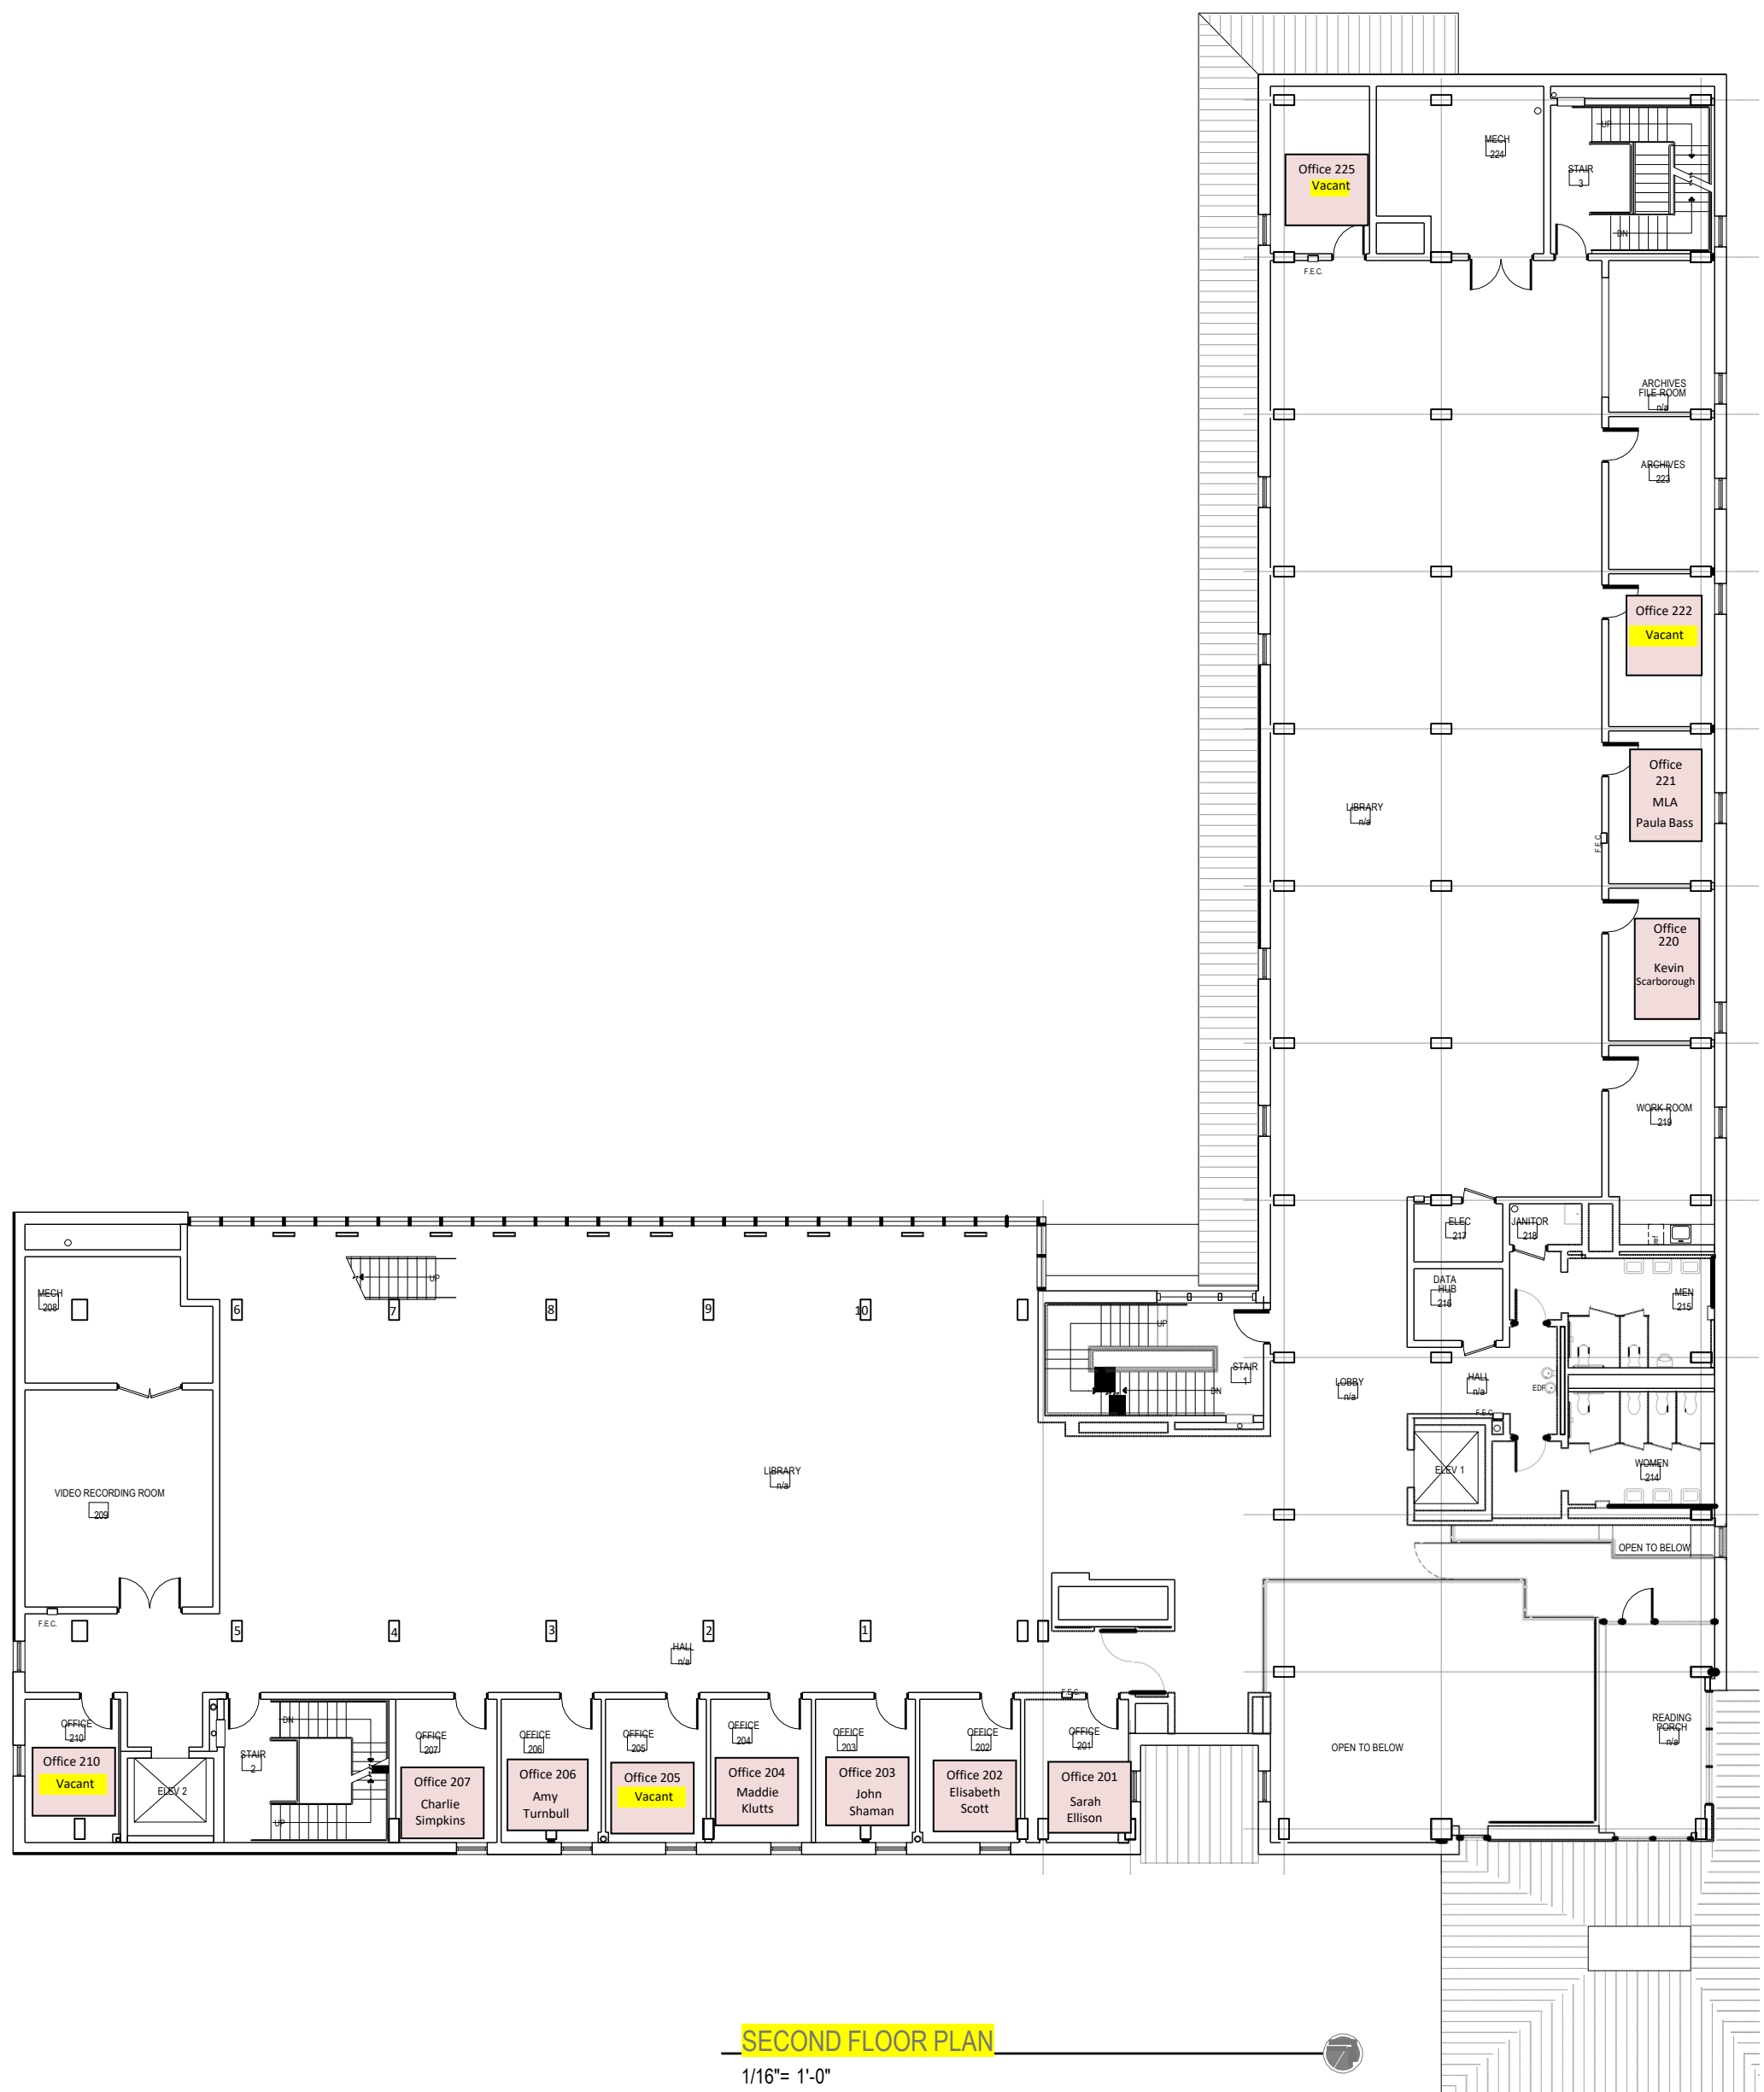

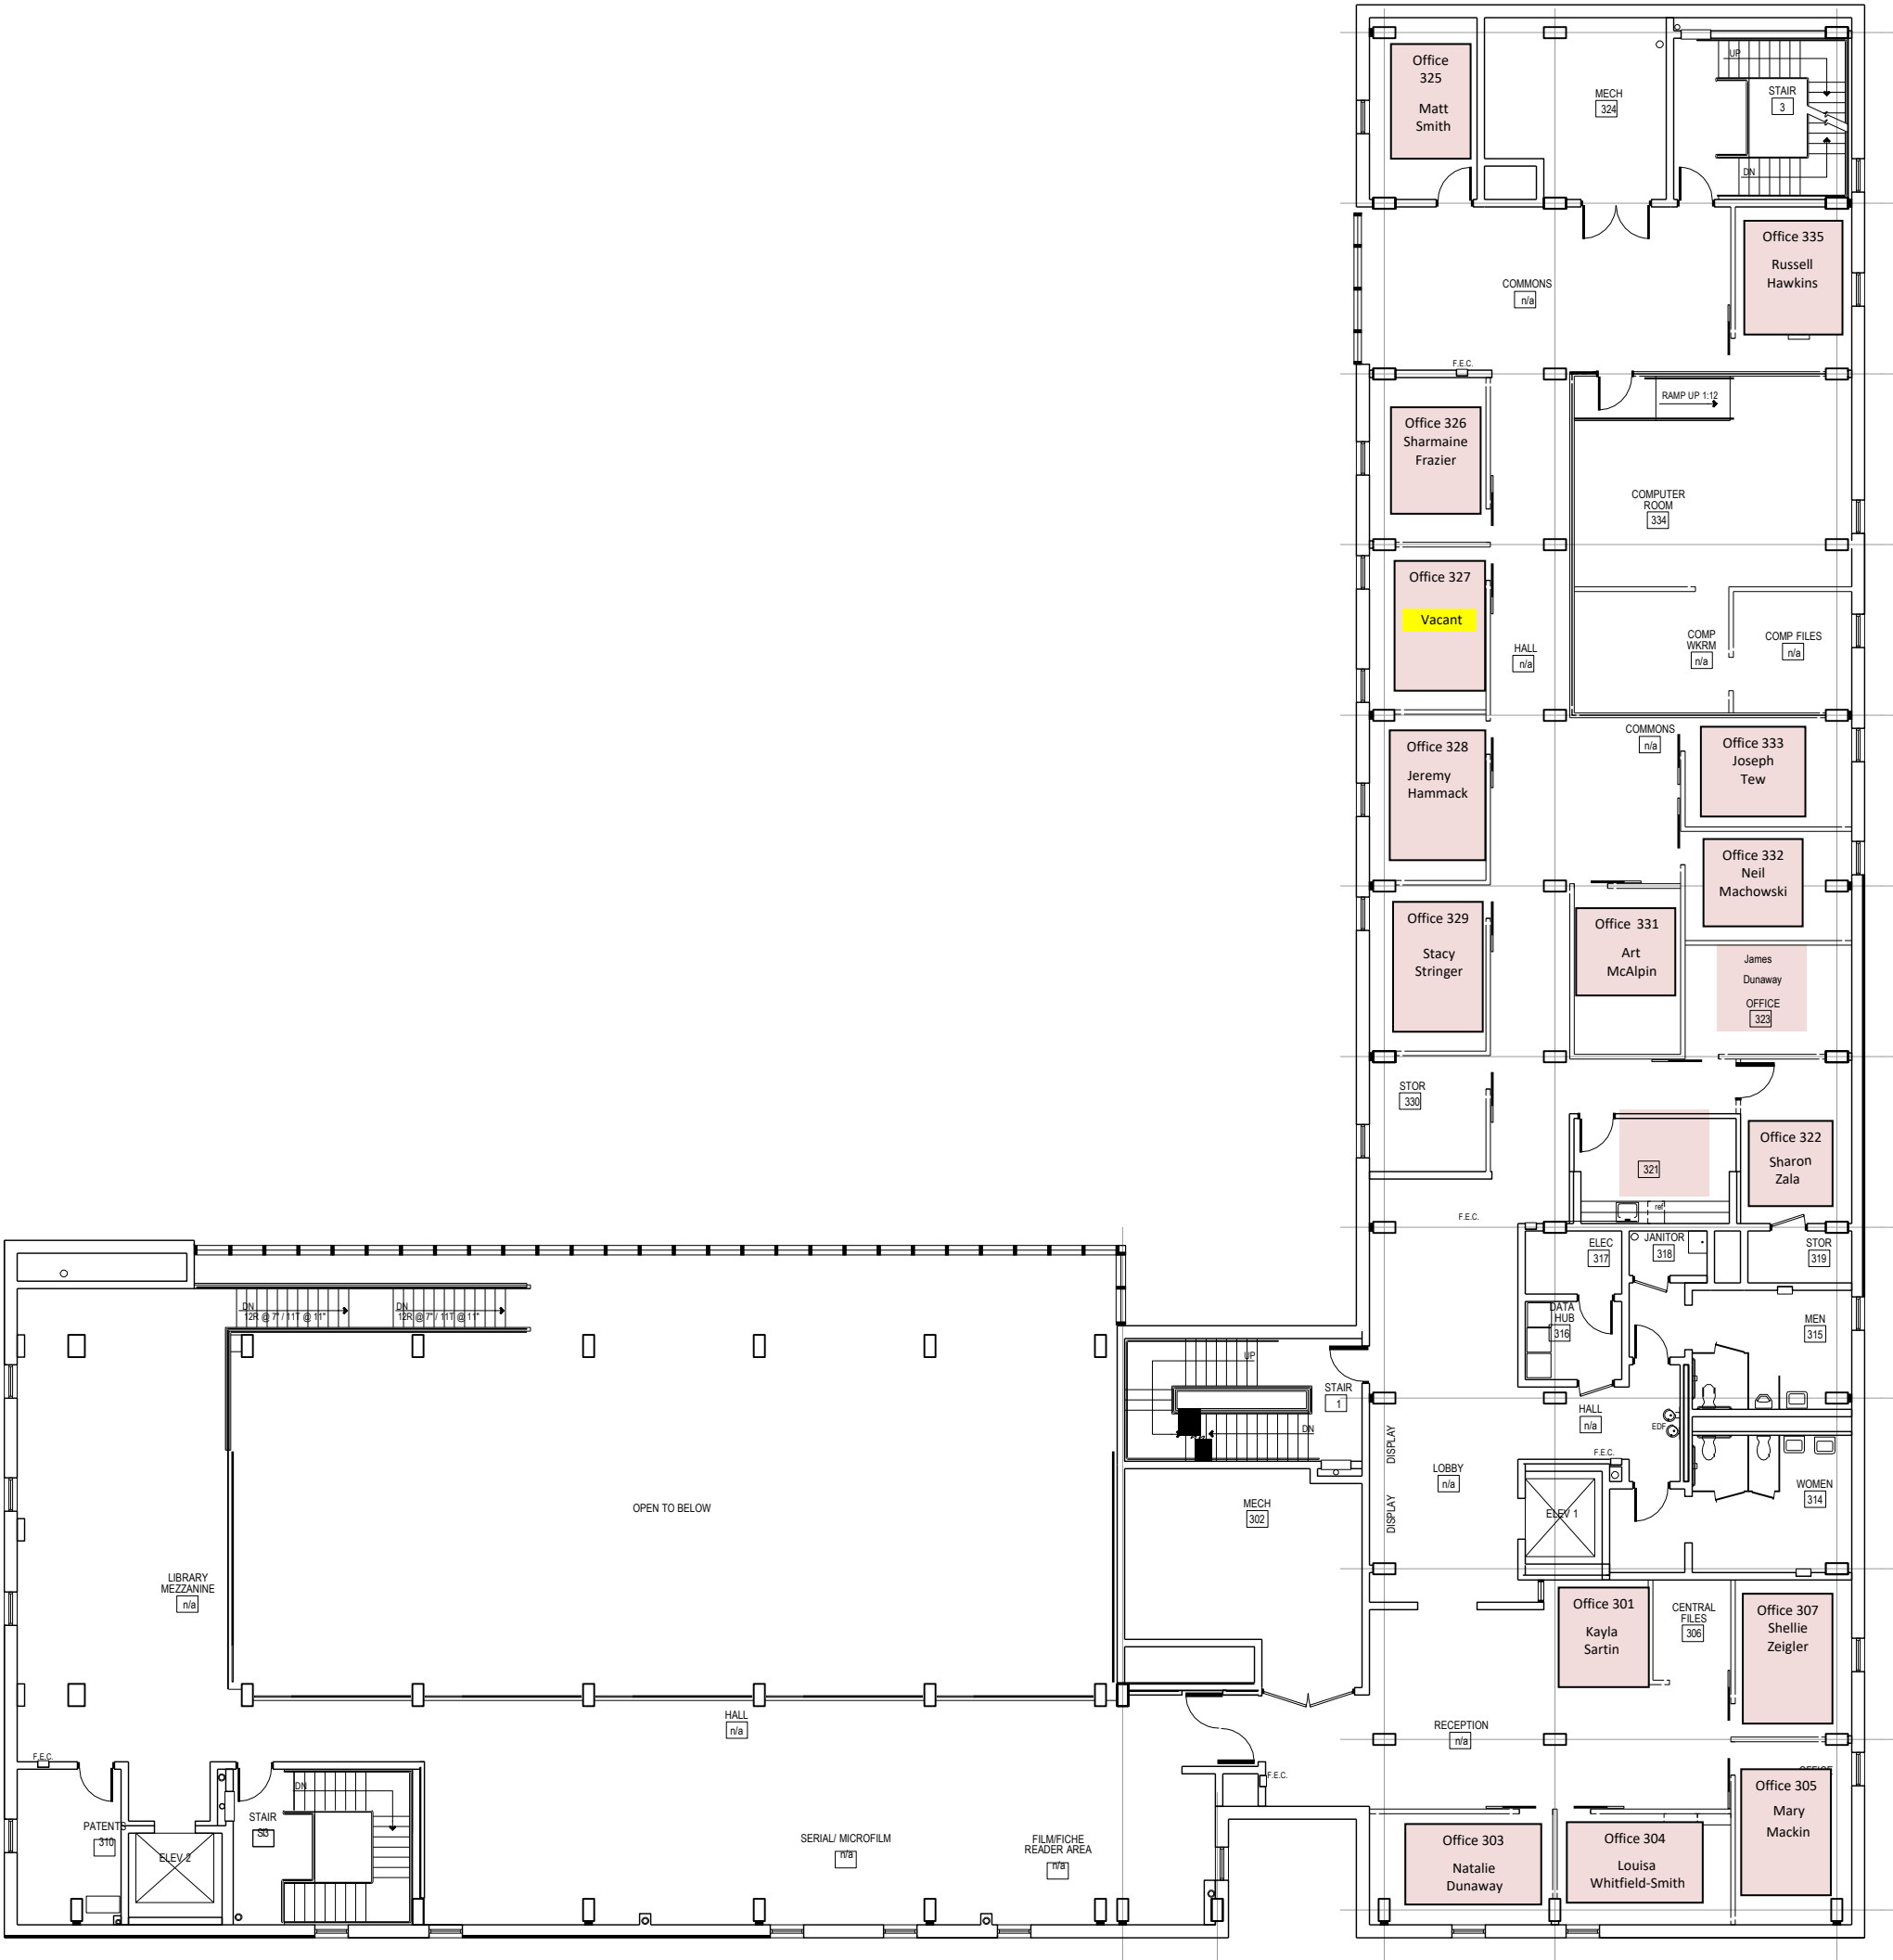

THIRD FLOOR PLAN

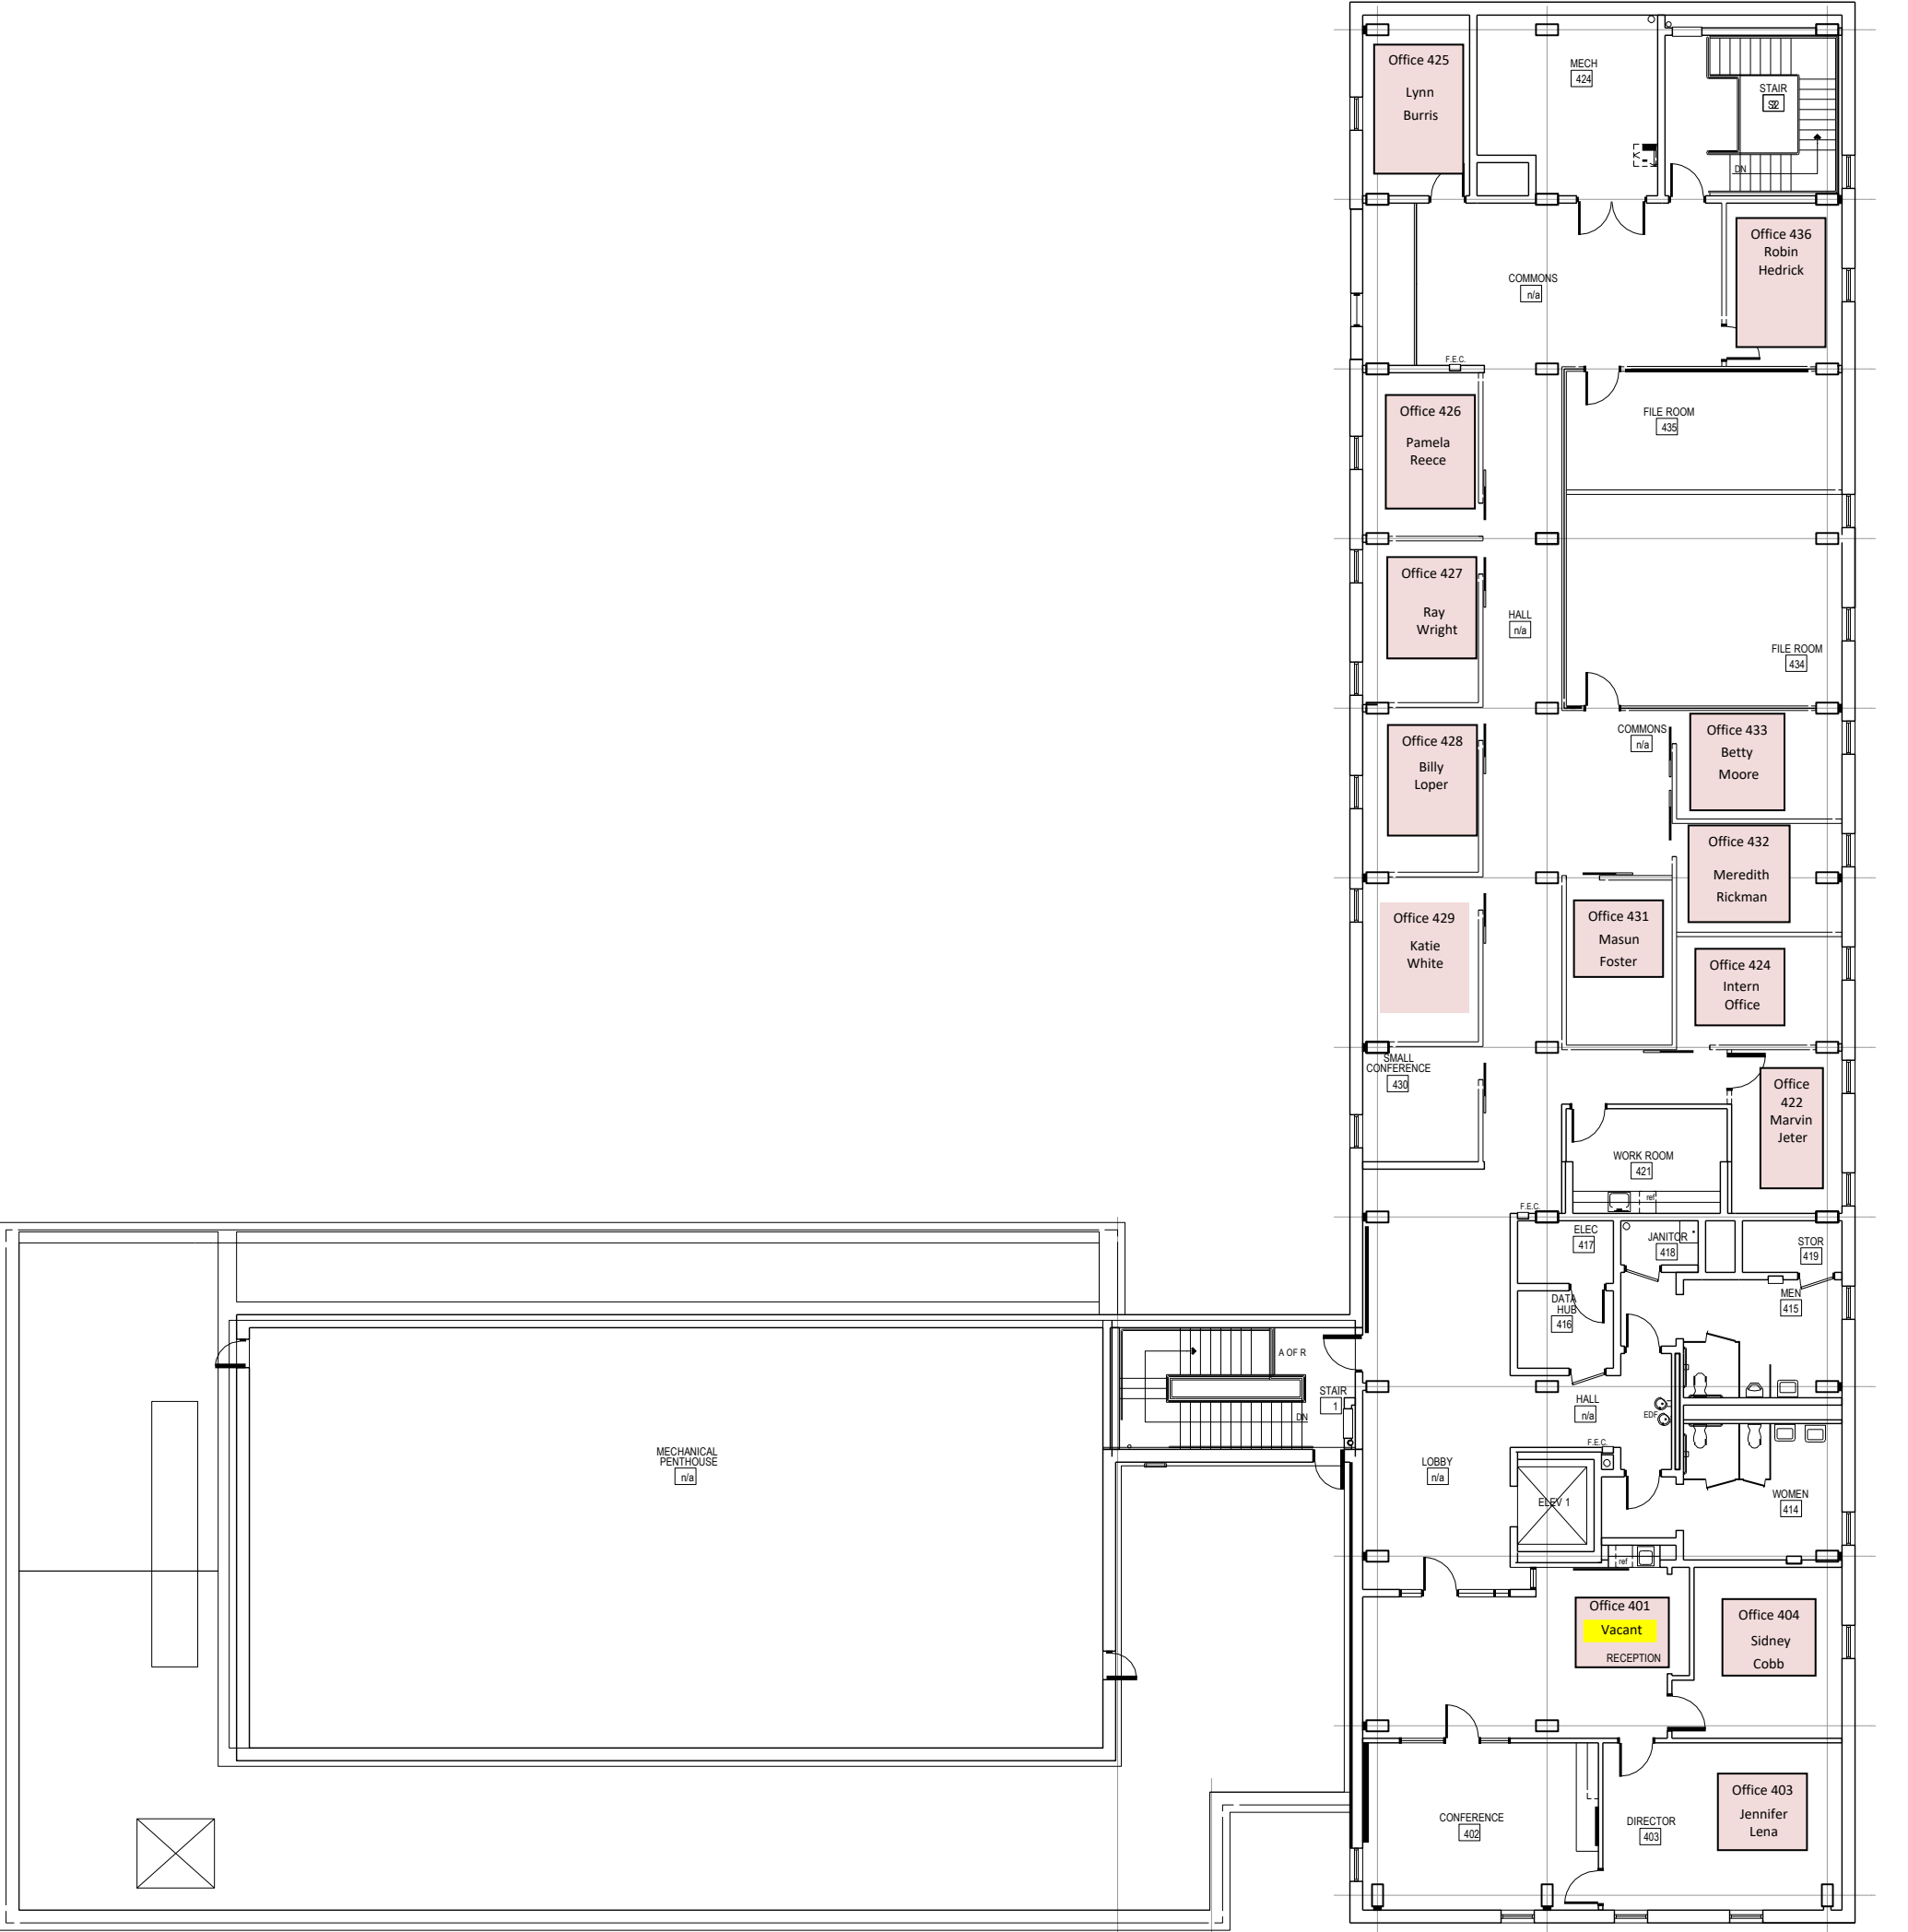

FOURTH FLOOR PLAN